



Revisions		
No.	Description	Date


Cover Page	
Project name	NEXT CARTOON
Course number	ID-325-A
Semester	SPRING 2024
Student name	ZAYYAN BUDIMAN
Professor name	DOUG SEIDLER

G-000	
Scale	
Date	01/16/24

Sheet List				
Sheet Number	Sheet Name	Sheet Issue Date	Current Revision	Current Revision Date
G-000	Cover Page	01/16/24		
G-001	Drawing Index	01/16/24		
AD-113	Existing Conditions Plan - 3rd Floor	01/16/24		
IA-113	Dimension Plan - 3rd Floor	01/16/24		
IA-114	Dimension Plan - 4th Floor	01/16/24		
IA-133	Reflected Ceiling Plan - 3rd Floor	01/16/24		
IA-134	Reflected Ceiling Plan - 4th Floor	01/16/24		
IA-201	Interior Elevations	01/16/24		
IA-202	Interior Elevation Callouts	01/16/24		
IA-203	Interior Elevations - Casework	01/16/24		
IA-301	Building Sections	01/16/24		
IA-501	Partition Types, Door Types, and Window Types	01/16/24		
IA-502	Interior Details	01/16/24		
IA-601	Door, Window, and Light Fixture Schedules	01/16/24		
IA-602	Room and Finish Schedules	01/16/24		
IA-603	Furniture Schedule by Quantity	01/16/24		
IA-604	Furniture Schedule by Room	01/16/24		
IA-703	Finish Plan - 3rd Floor	01/16/24		
IA-704	Finish Plan - 4th Floor	01/16/24		
IA-713	Furniture Plan - 3rd Floor	01/16/24		
IA-714	Furniture Plan - 4th Floor	01/16/24		
IA-801	Enlarged Plans	01/16/24		


Revisions		
No.	Description	Date


Drawing Index				
Project name	NEXT CARTOON			
Course number	ID-325-A			
Semester	SPRING 2024			
Student name	ZAYYAN BUDIMAN			
Professor name	DOUG SEIDLER			

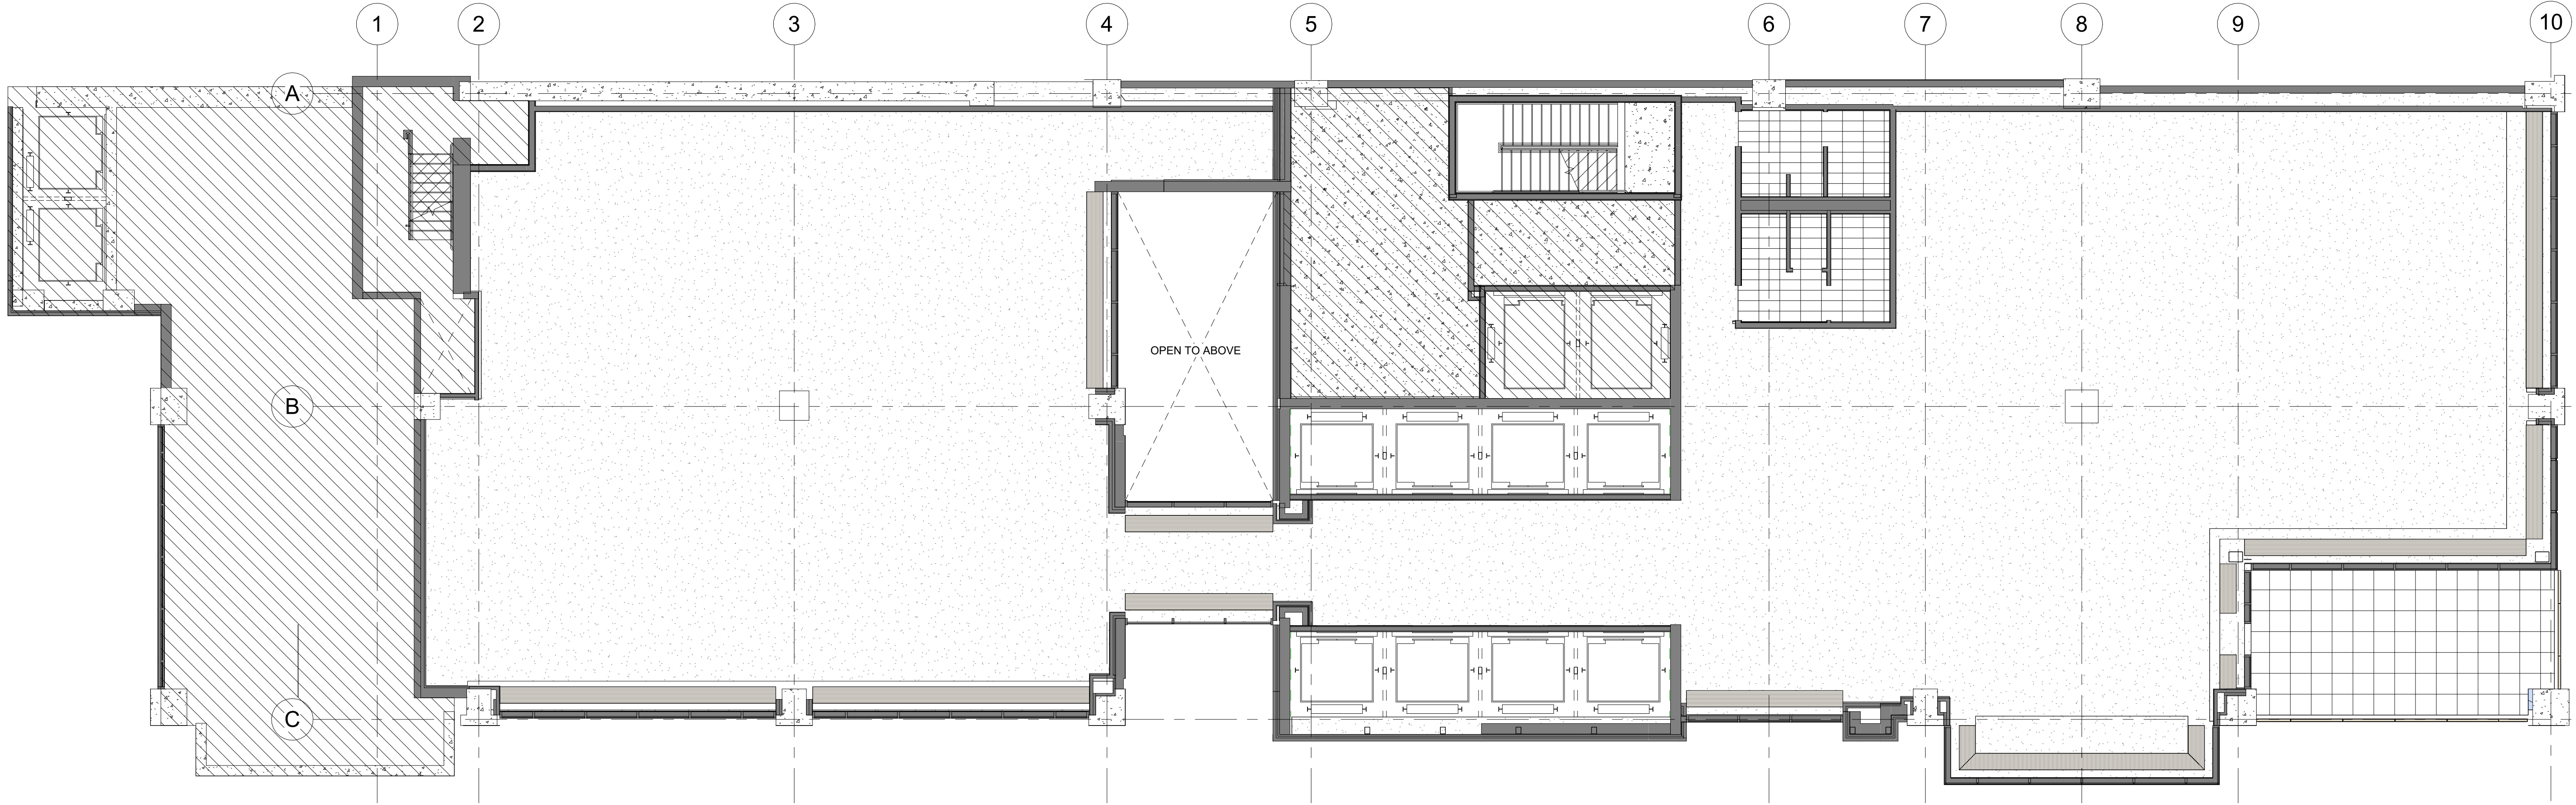

Revisions		
No.	Description	Date


Existing Conditions Plan - 3rd Floor			
Project name	NEXT CARTOON		
Course number	ID-325-A		
Semester	SPRING 2024		
Student name	ZAYYAN BUDIMAN		
Professor name	DOUG SEIDLER		


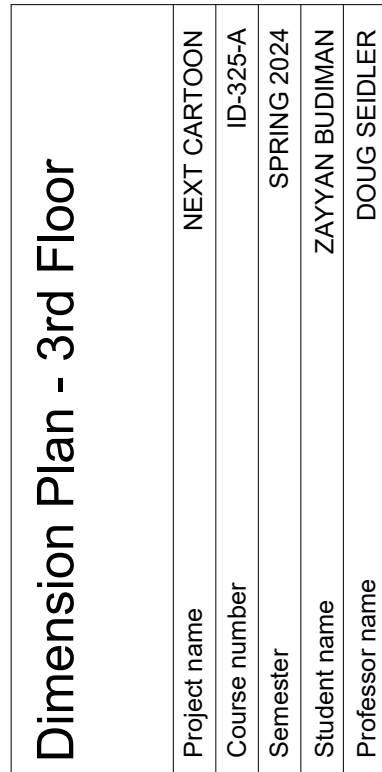


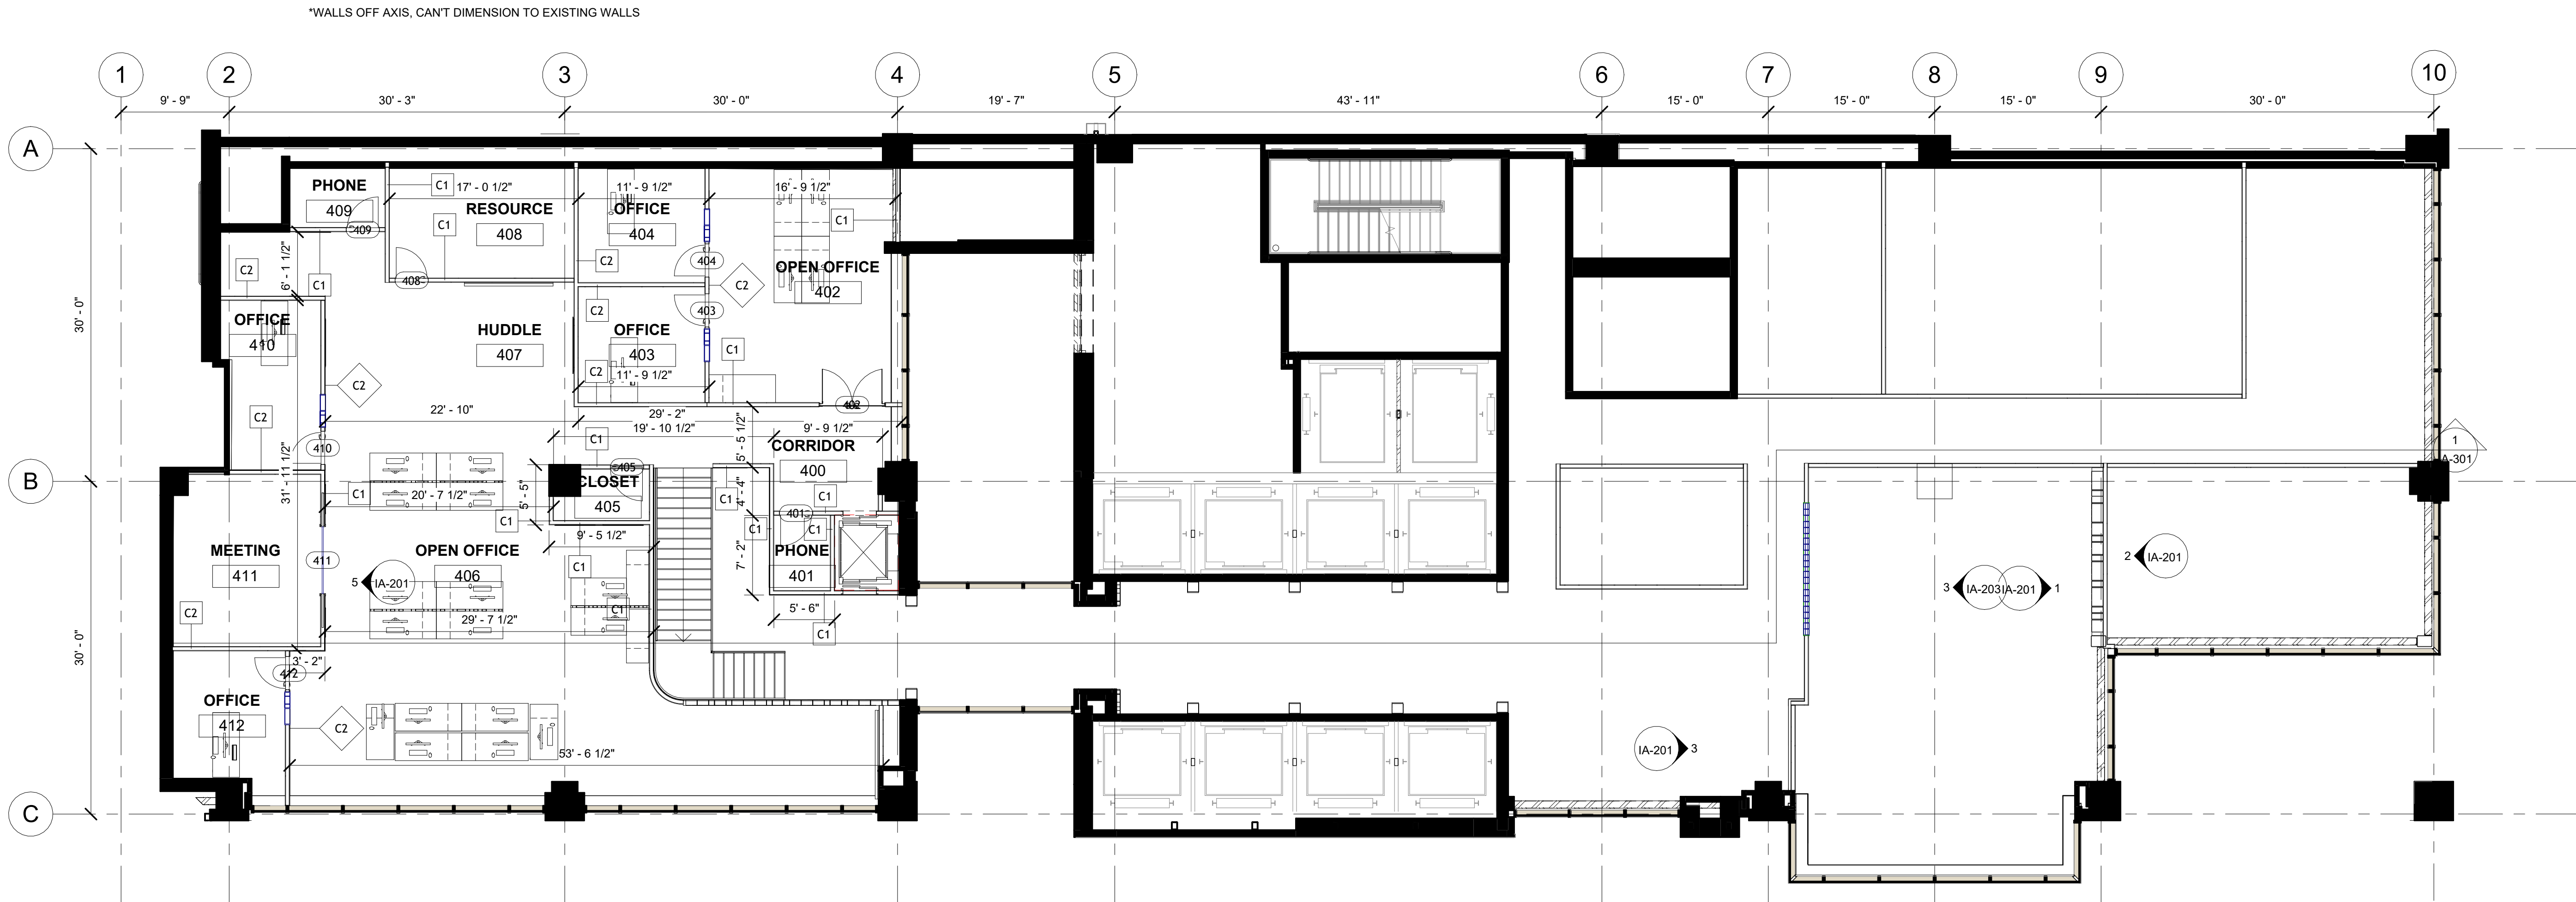


Revisions		
No.	Description	Date

Dimension Plan - 4th Floor			
Project name	NEXT CARTOON		
Course number	ID-325-A		
Semester	SPRING 2024		
Student name	ZAYYAN BUDIMAN		
Professor name	DOUG SEIDLER		

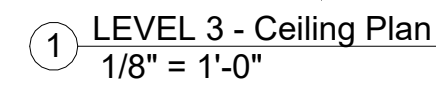


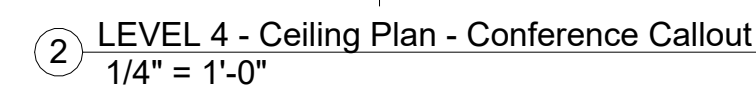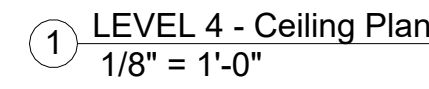


Project name	NEXT CARTOON
Course number	ID-325-A
Semester	SPRING 2024
Student name	ZAYYAN BUDIMAN
Professor name	DOUG SEIDLER

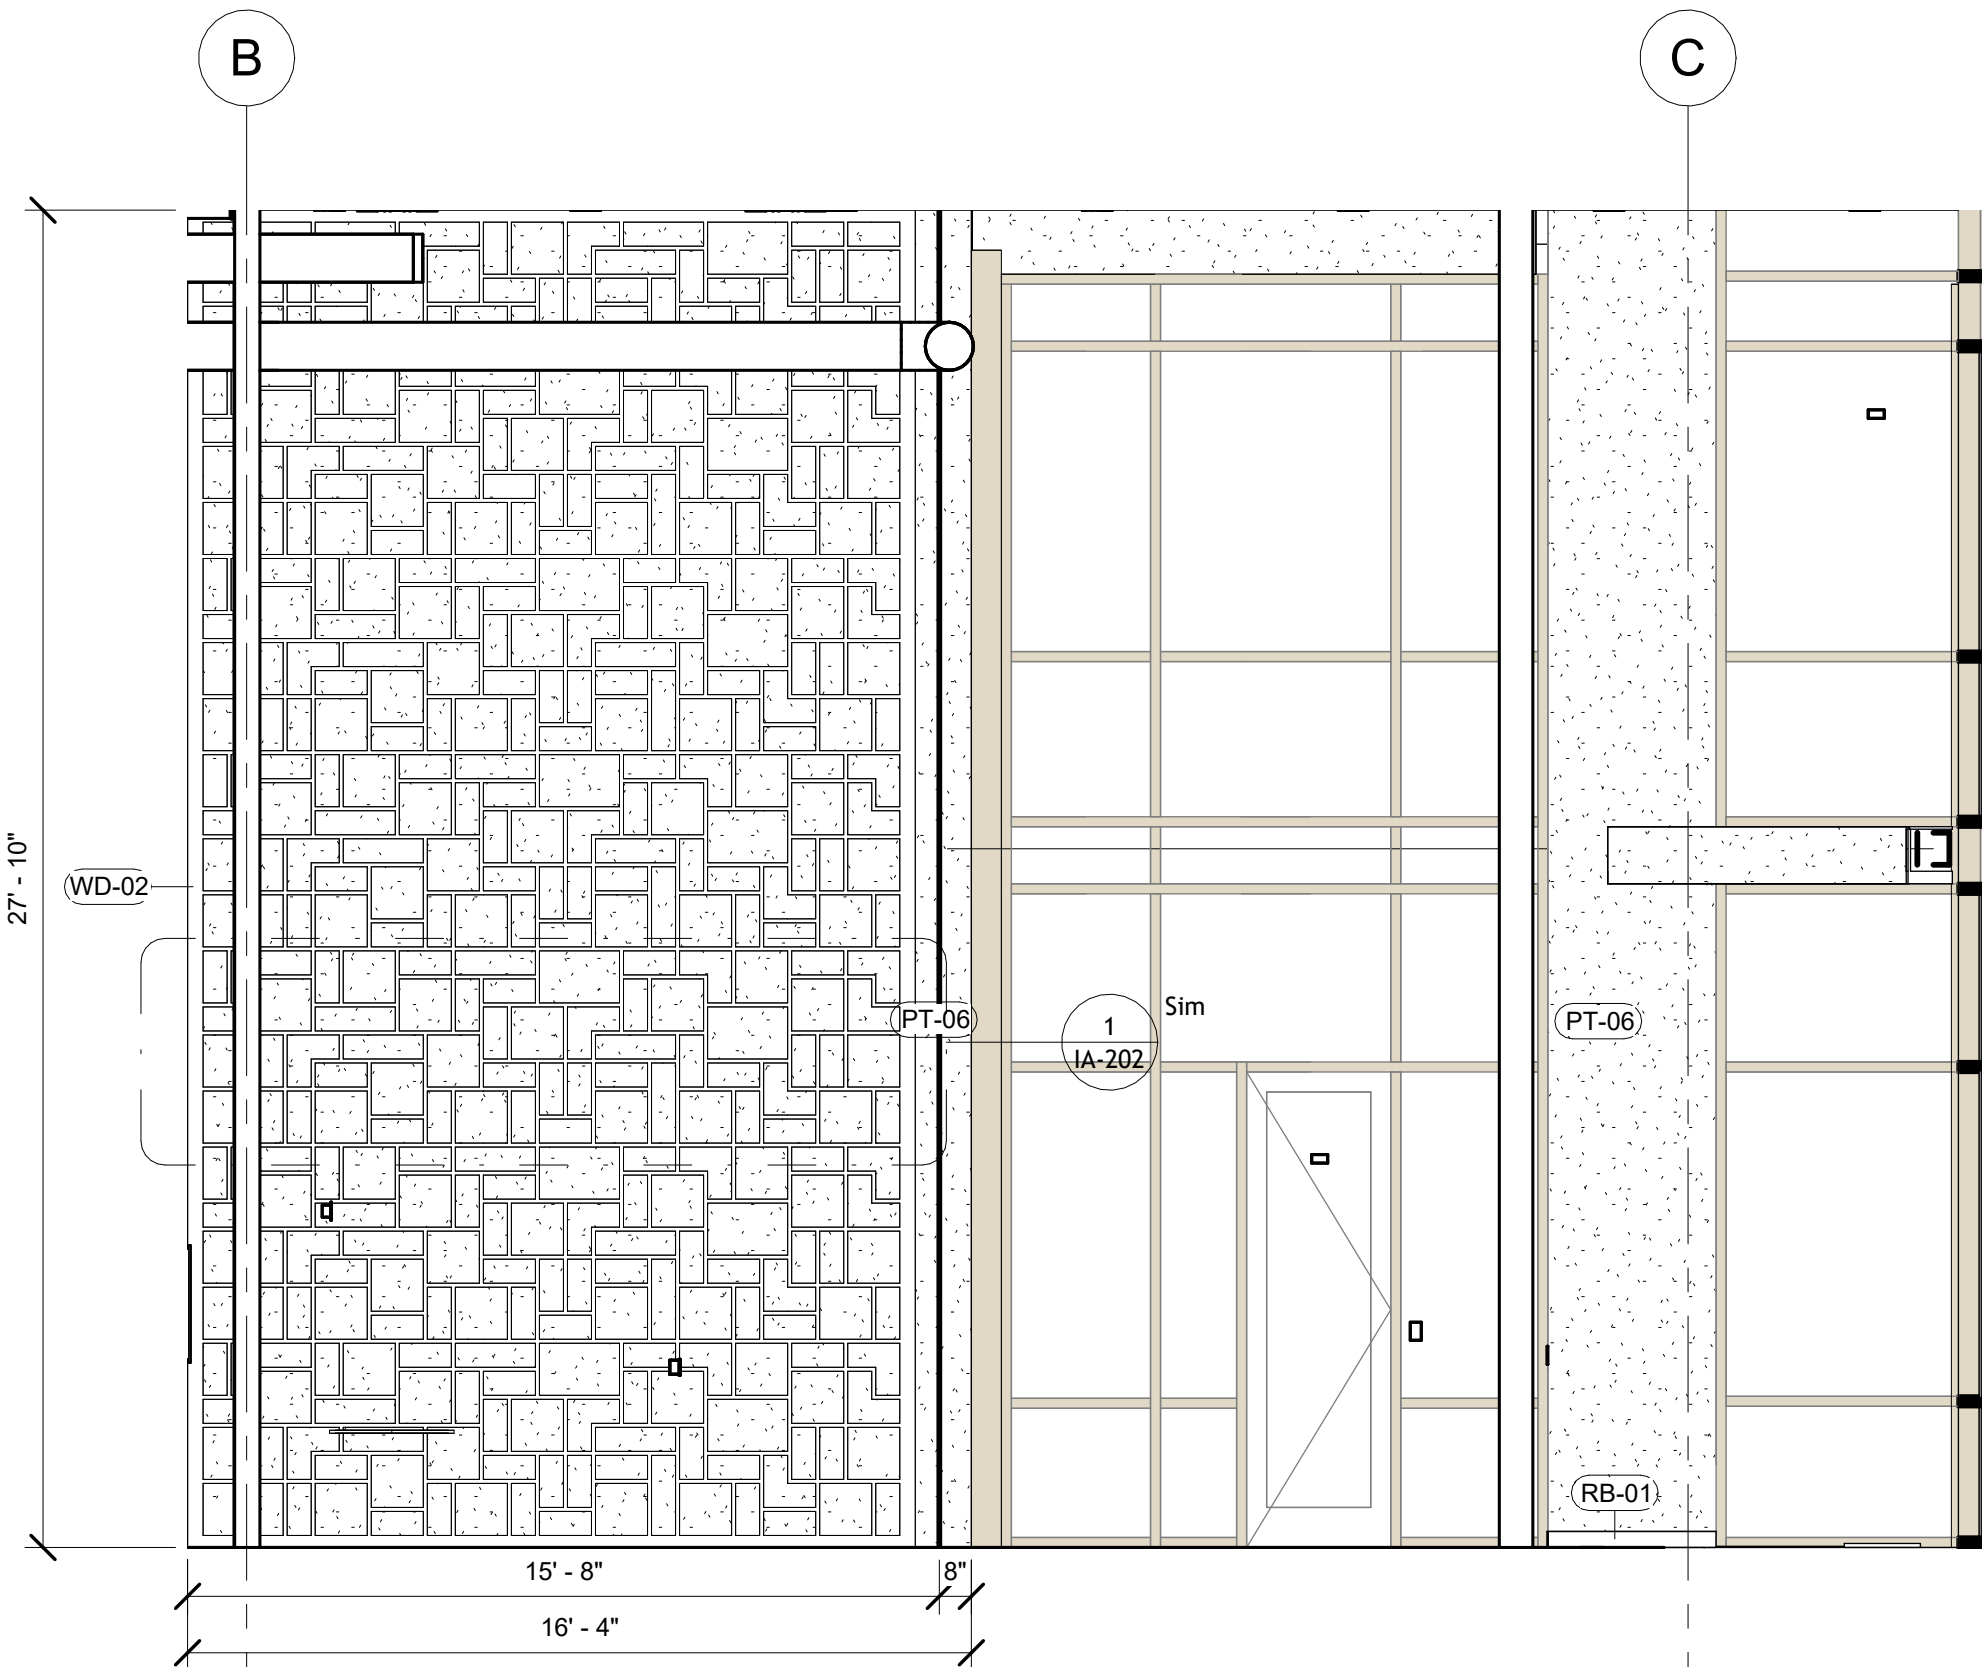


1 WORK CAFE EAST ELEVATION
1/4" = 1'-0"

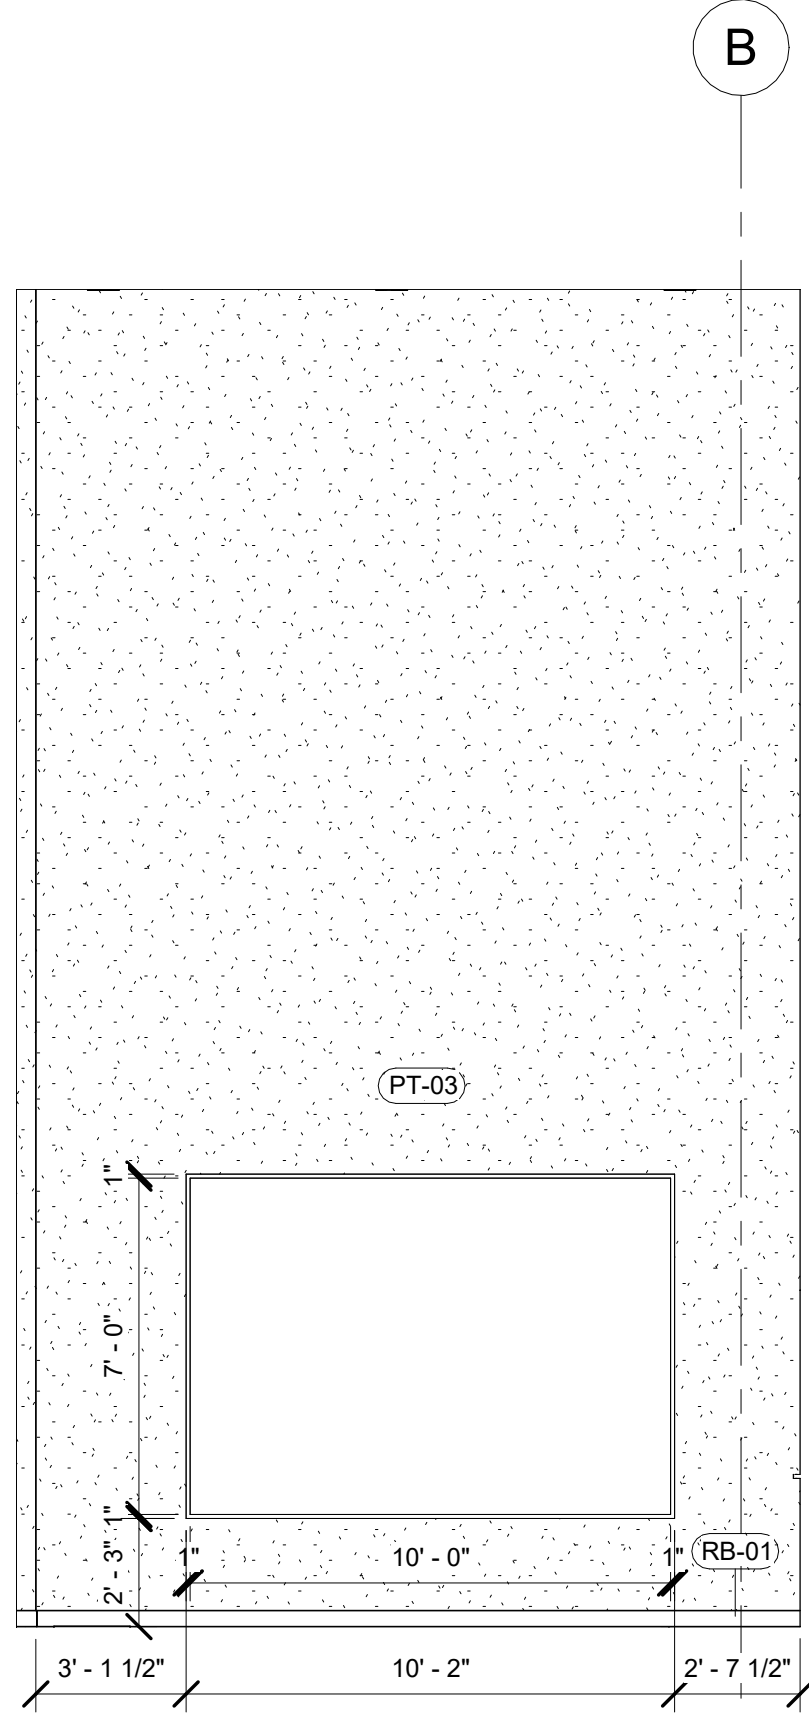


2 CONFERENCE ELEVATION
1/4" = 1'-0"

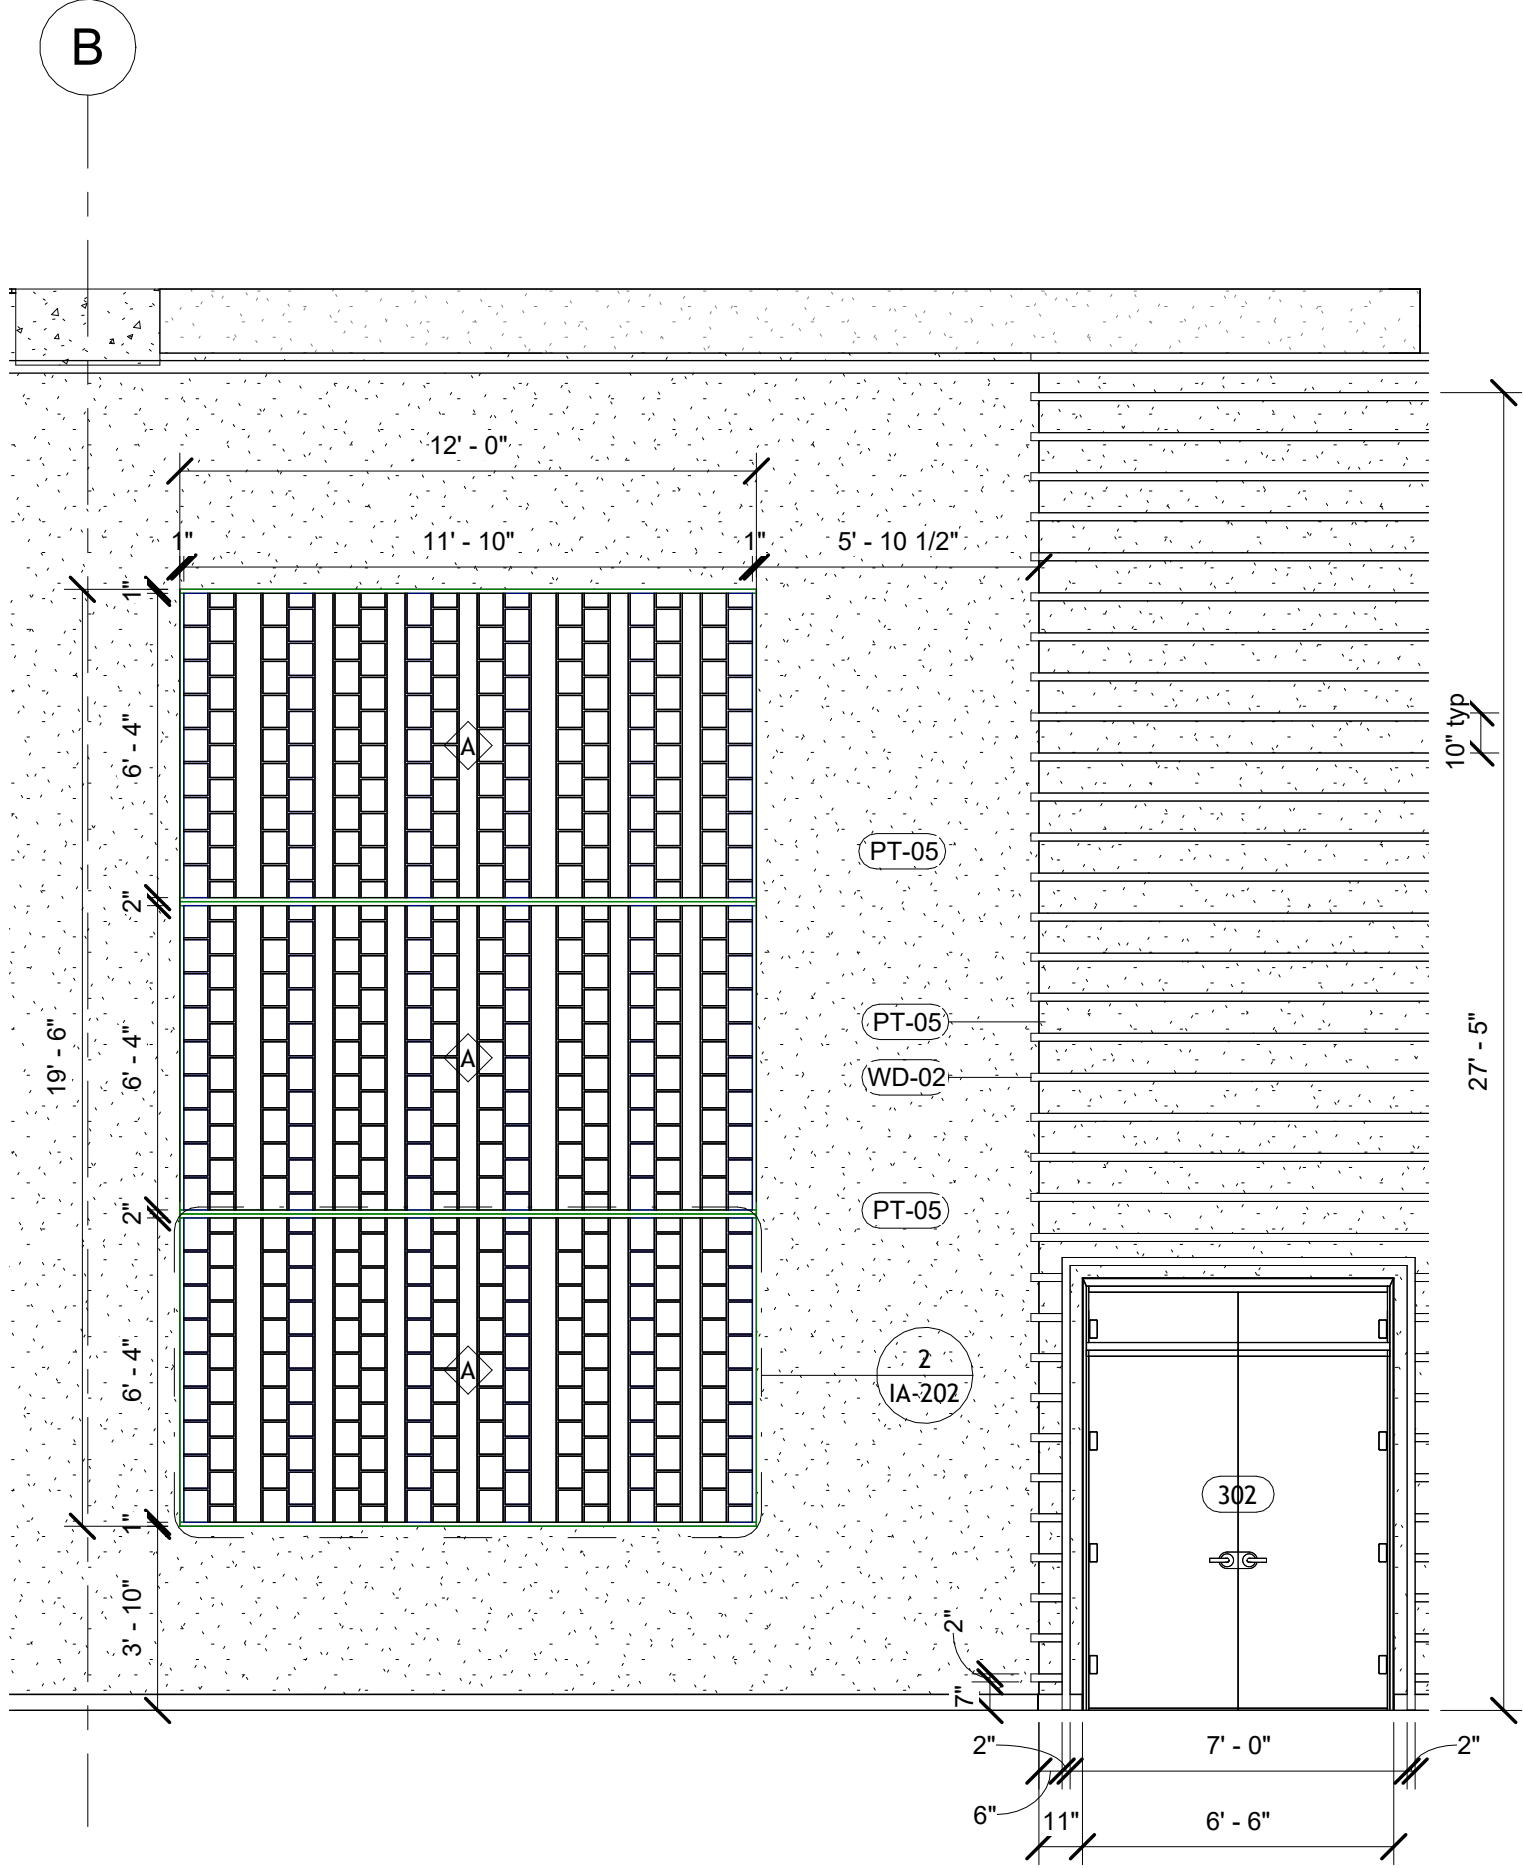

3 RECEPTION EAST ELEVATION
1/4" = 1'-0"

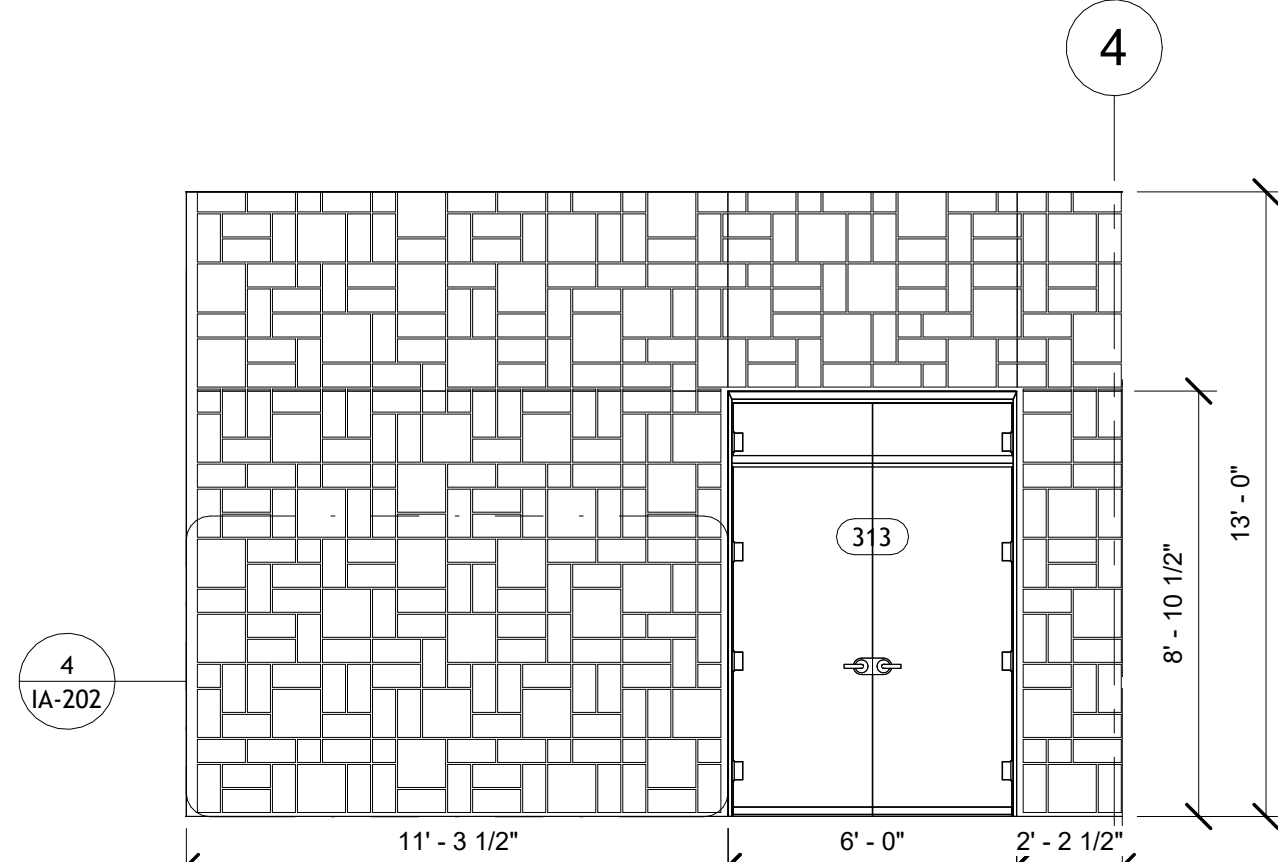

4 OFFICE ENTRANCE CASEWORK
ELEVATION
1/4" = 1'-0"

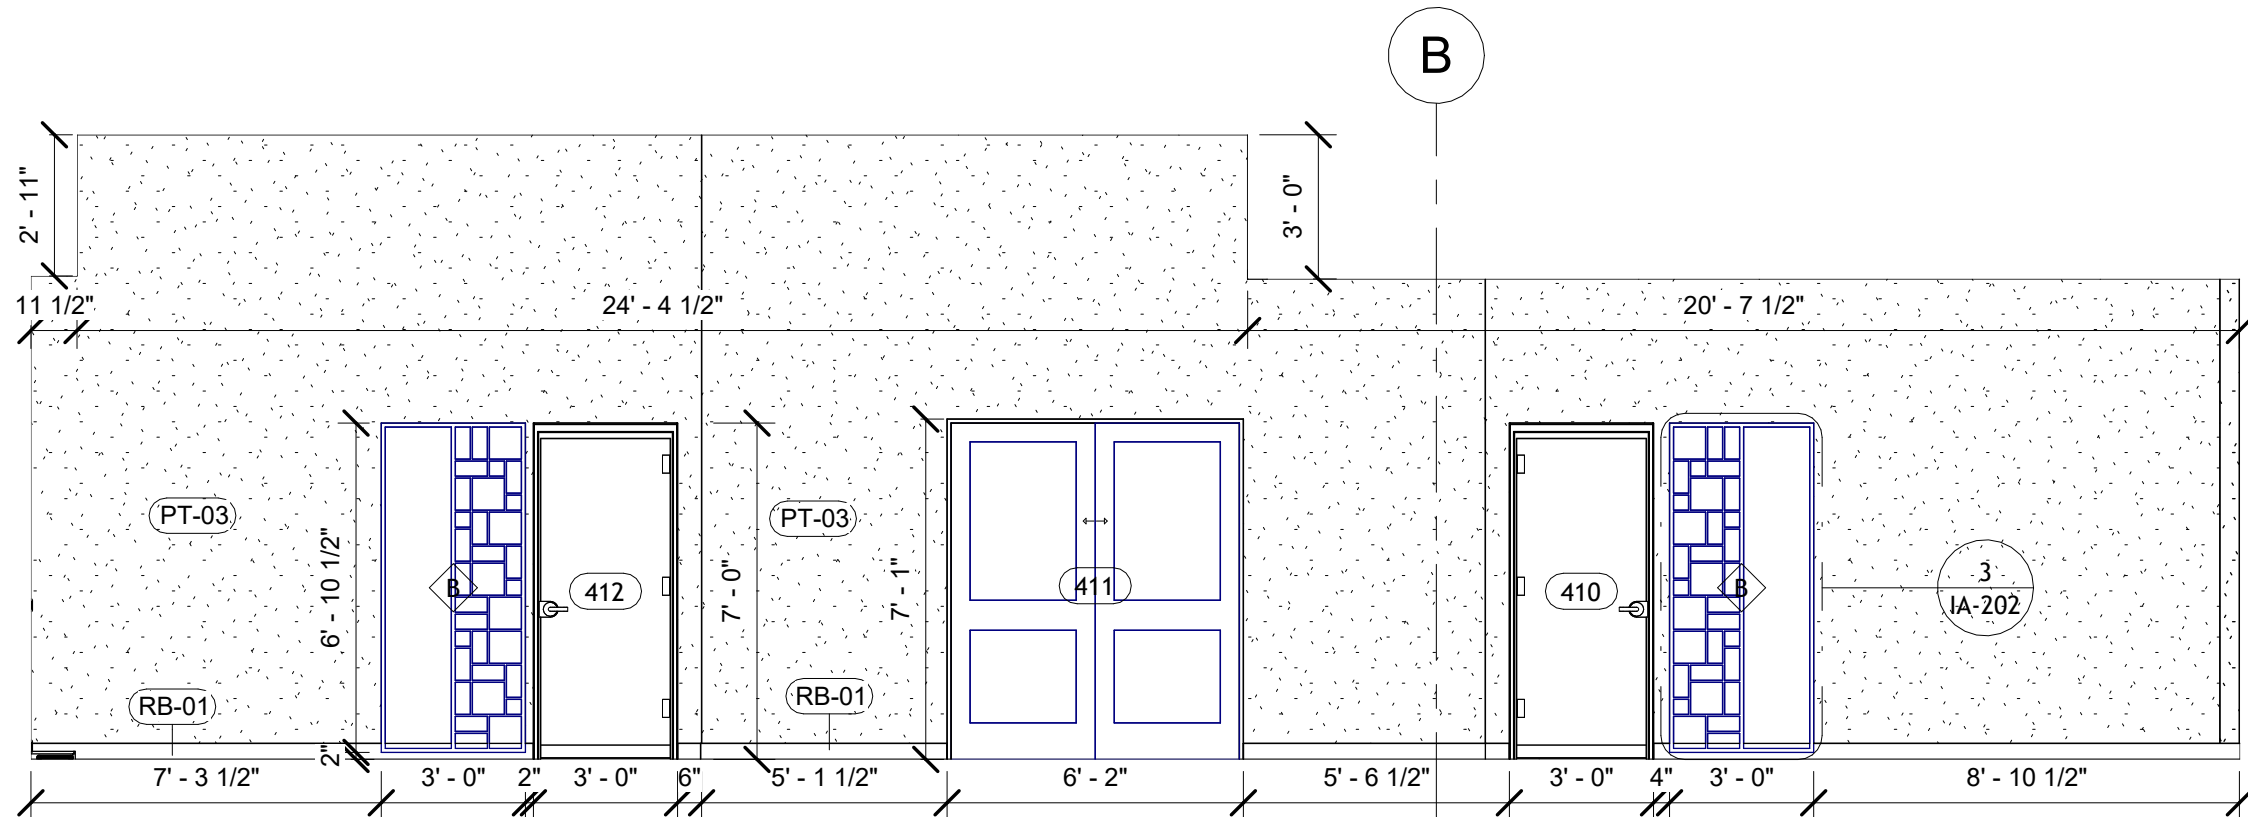


5 OPEN OFFICE 406 ELEVATION
1/4" = 1'-0"

Revisions		
No.	Description	Date


Interior Elevations		
Project name	NEXT CARTOON	
Course number	ID-325-A	
Semester	SPRING 2024	
Student name	ZAYYAN BUDIMAN	
Professor name	DOUG SEIDLER	

IA-201


Scale 1/4" = 1'-0"
Date 01/16/24

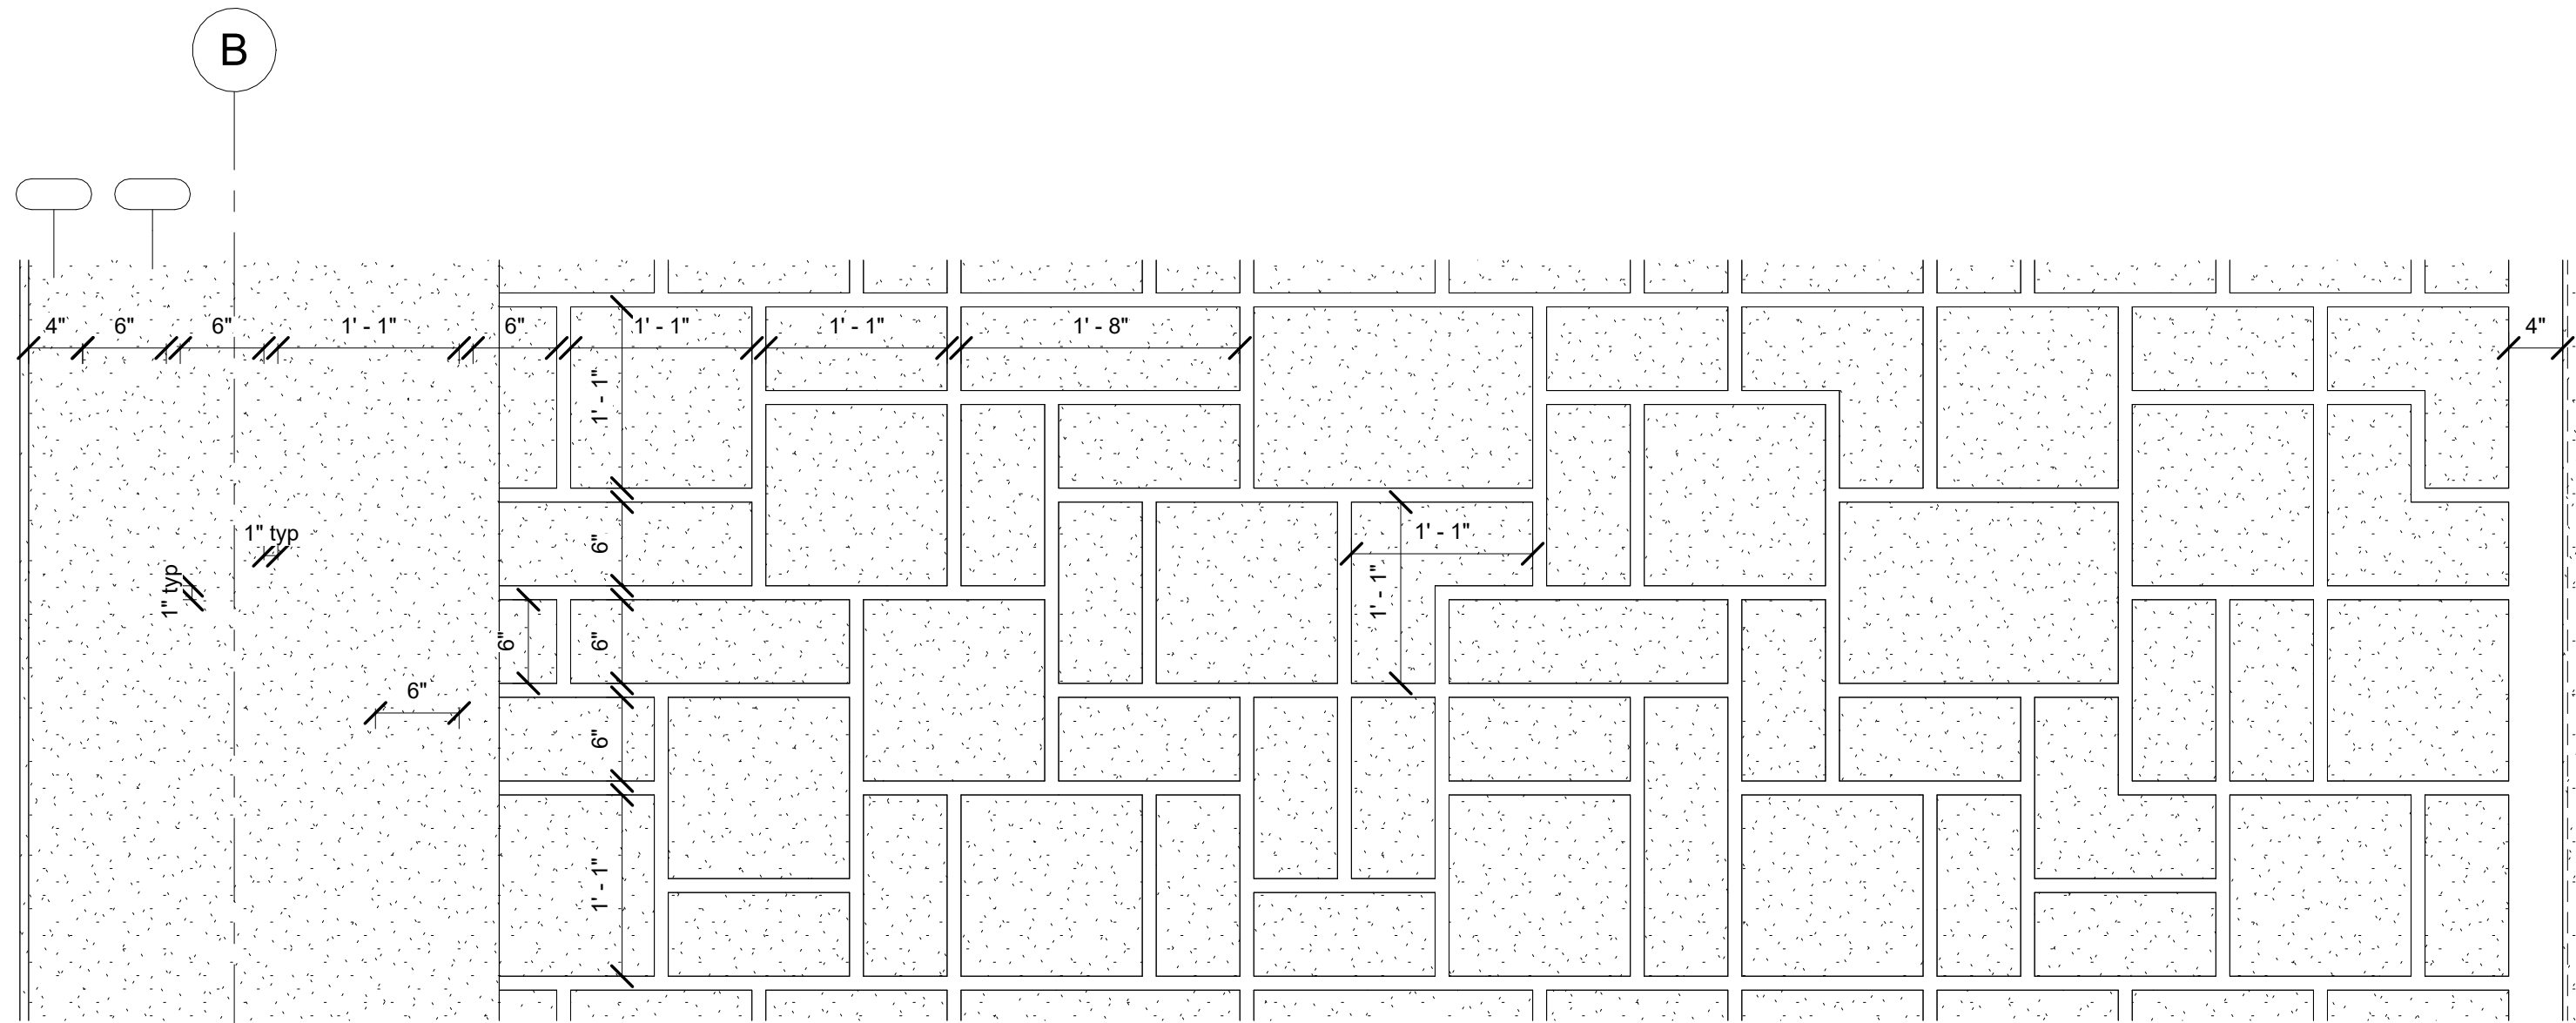


1 WORK CAFE BUILT IN CASEWORK
ELEVATION CALLOUT
1" = 1'-0"

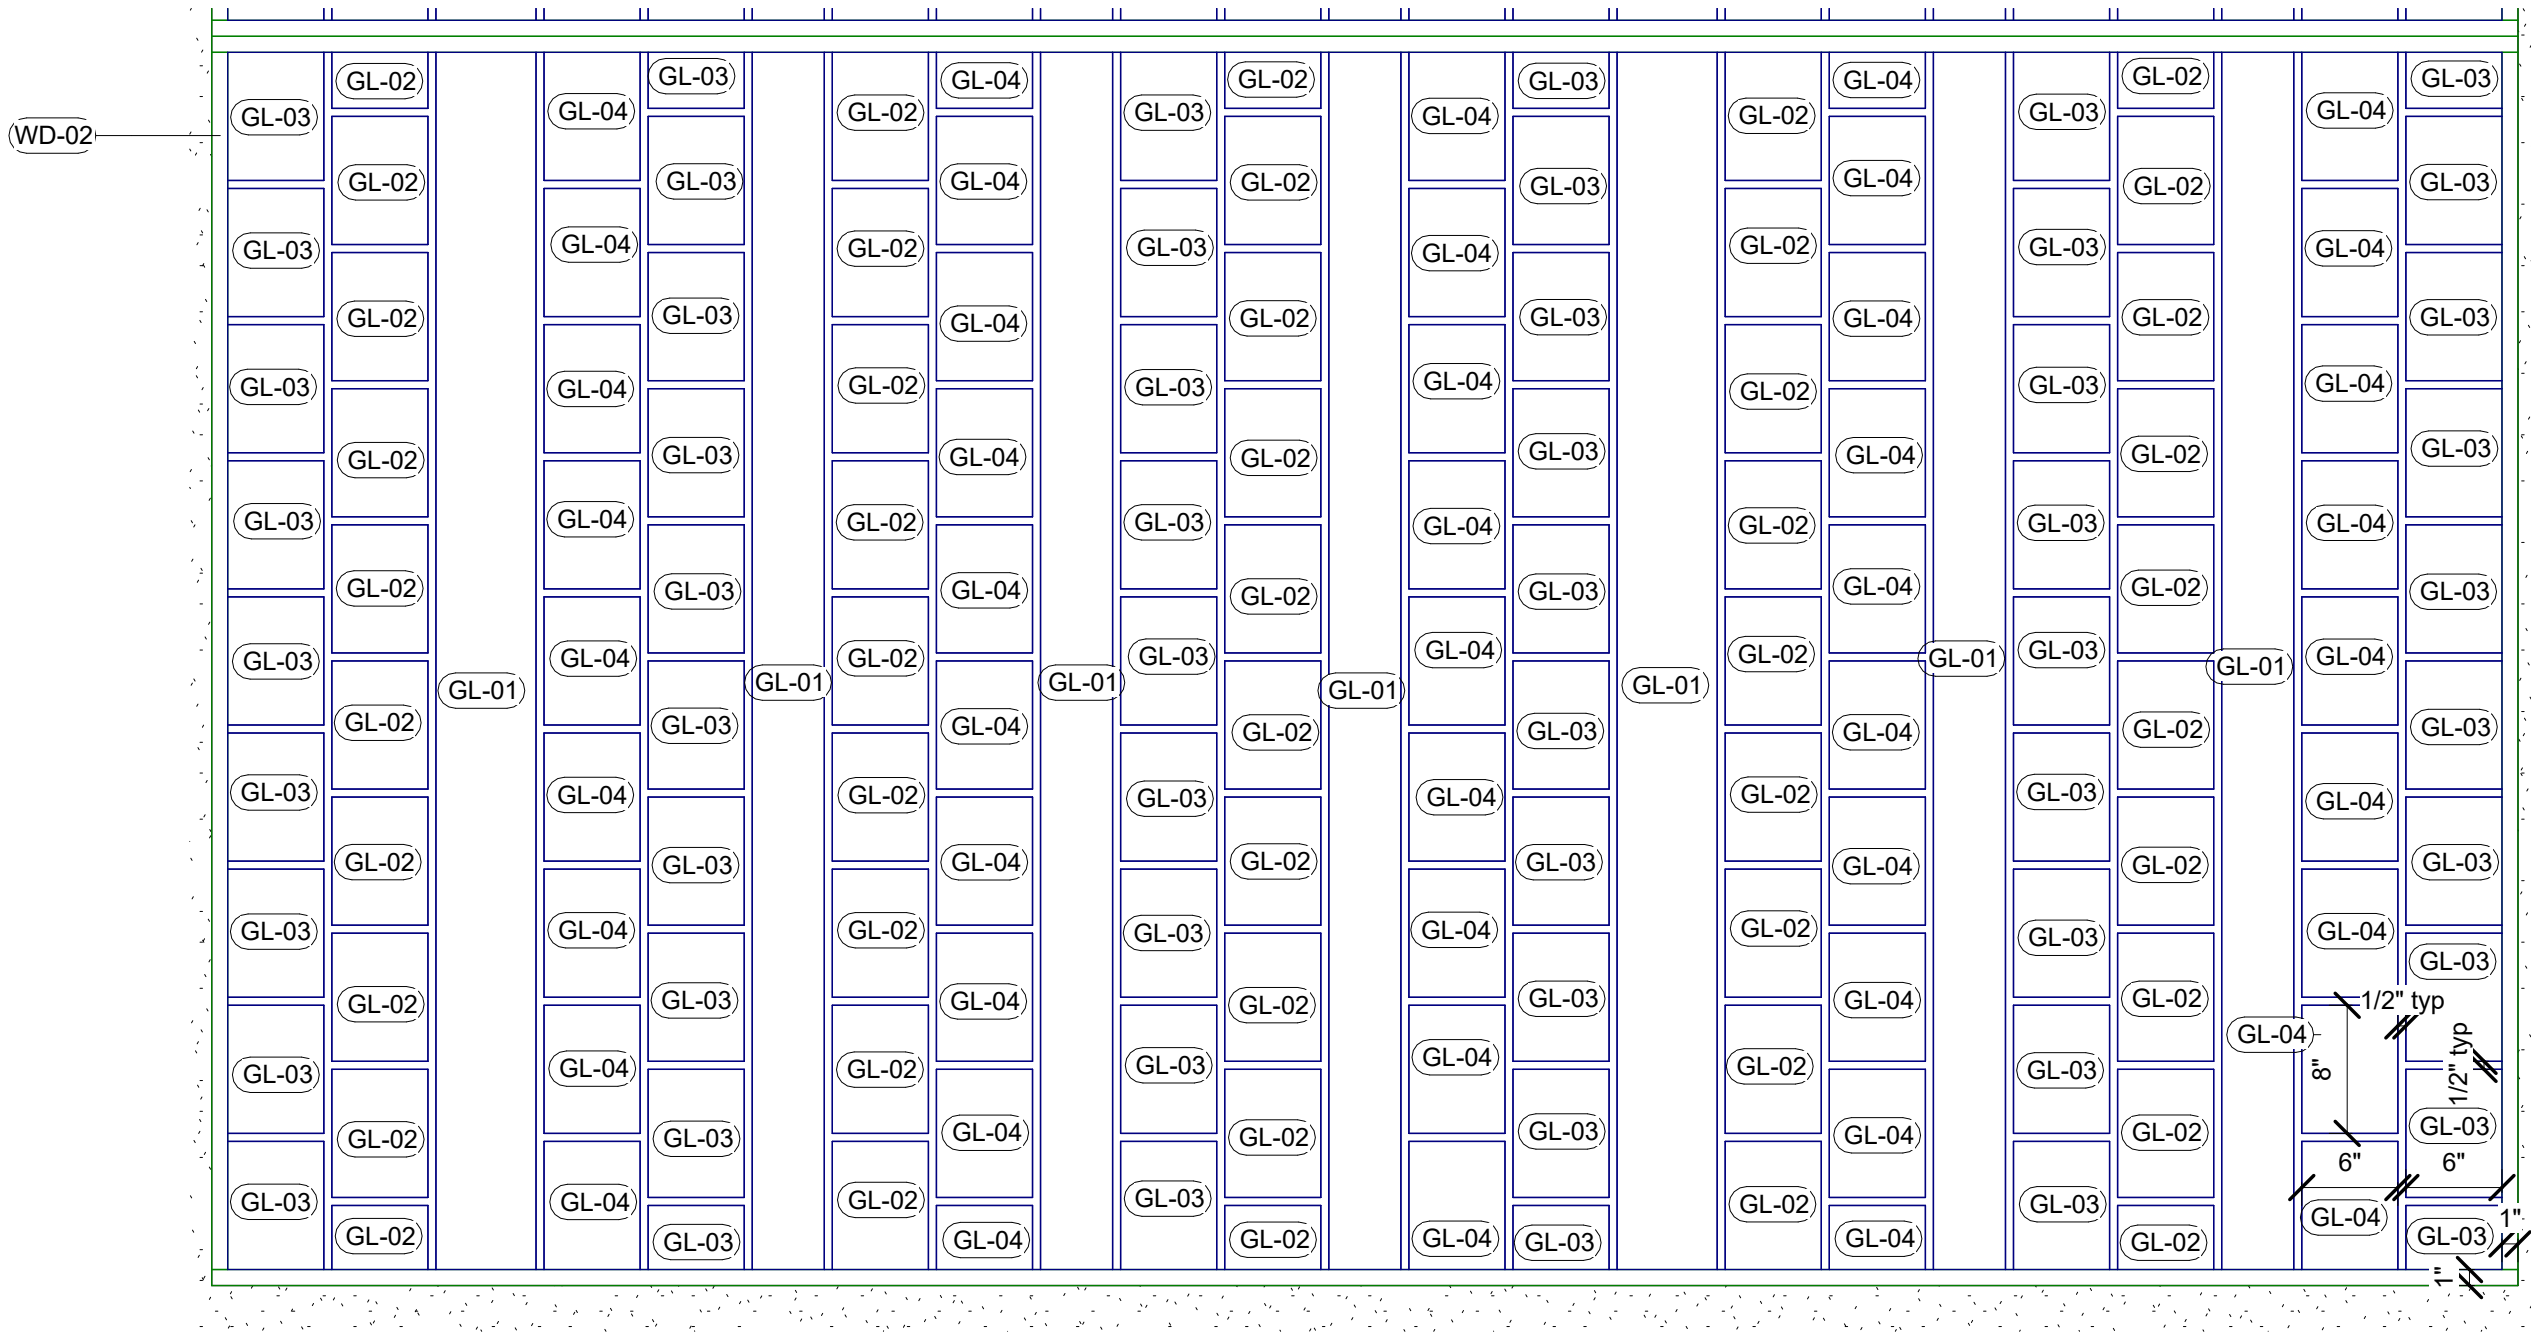

2 RECEPTION/WORK CAFE TYP WINDOW
A ELEVATION CALLOUT
1" = 1'-0"

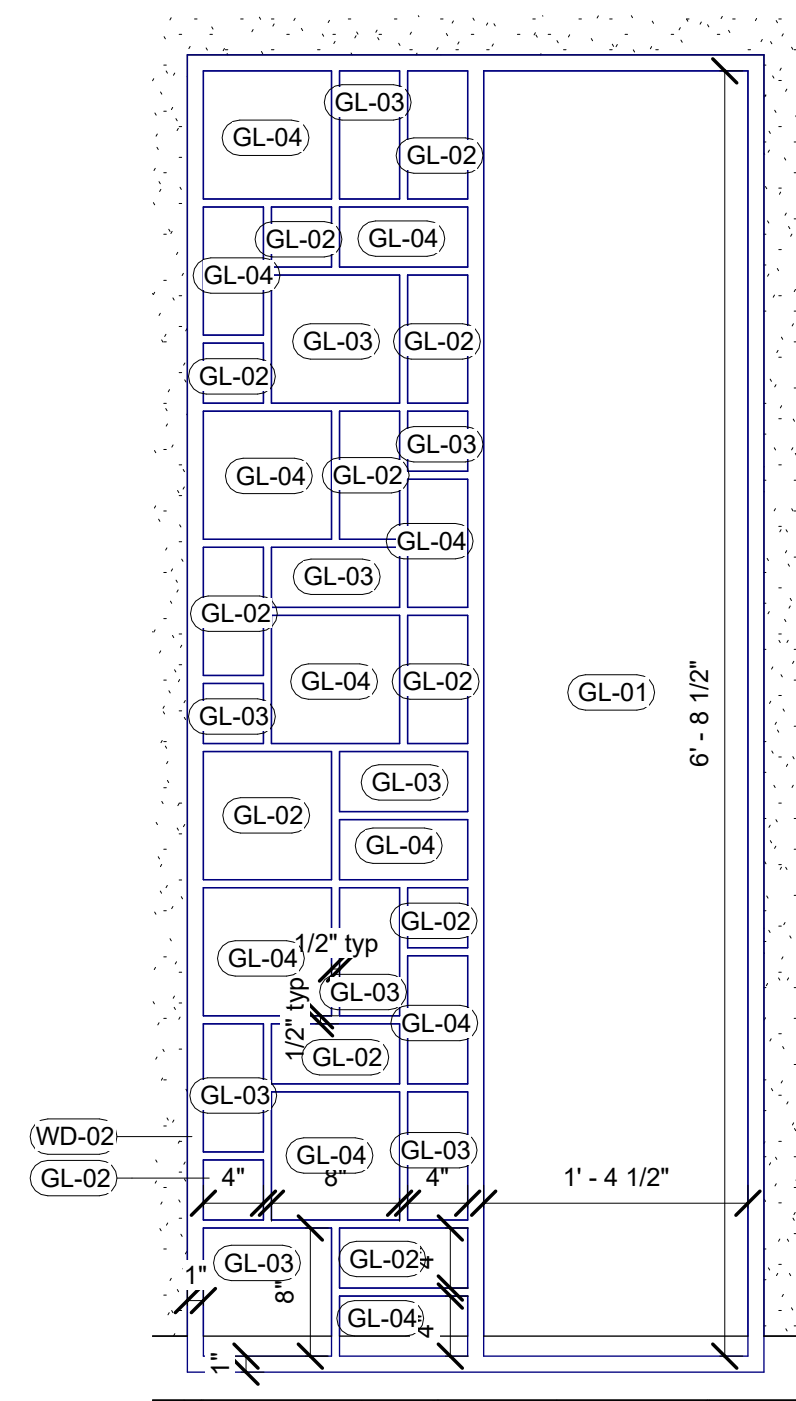


3 OFFICE 406 TYP WINDOW B CALLOUT
1" = 1'-0"

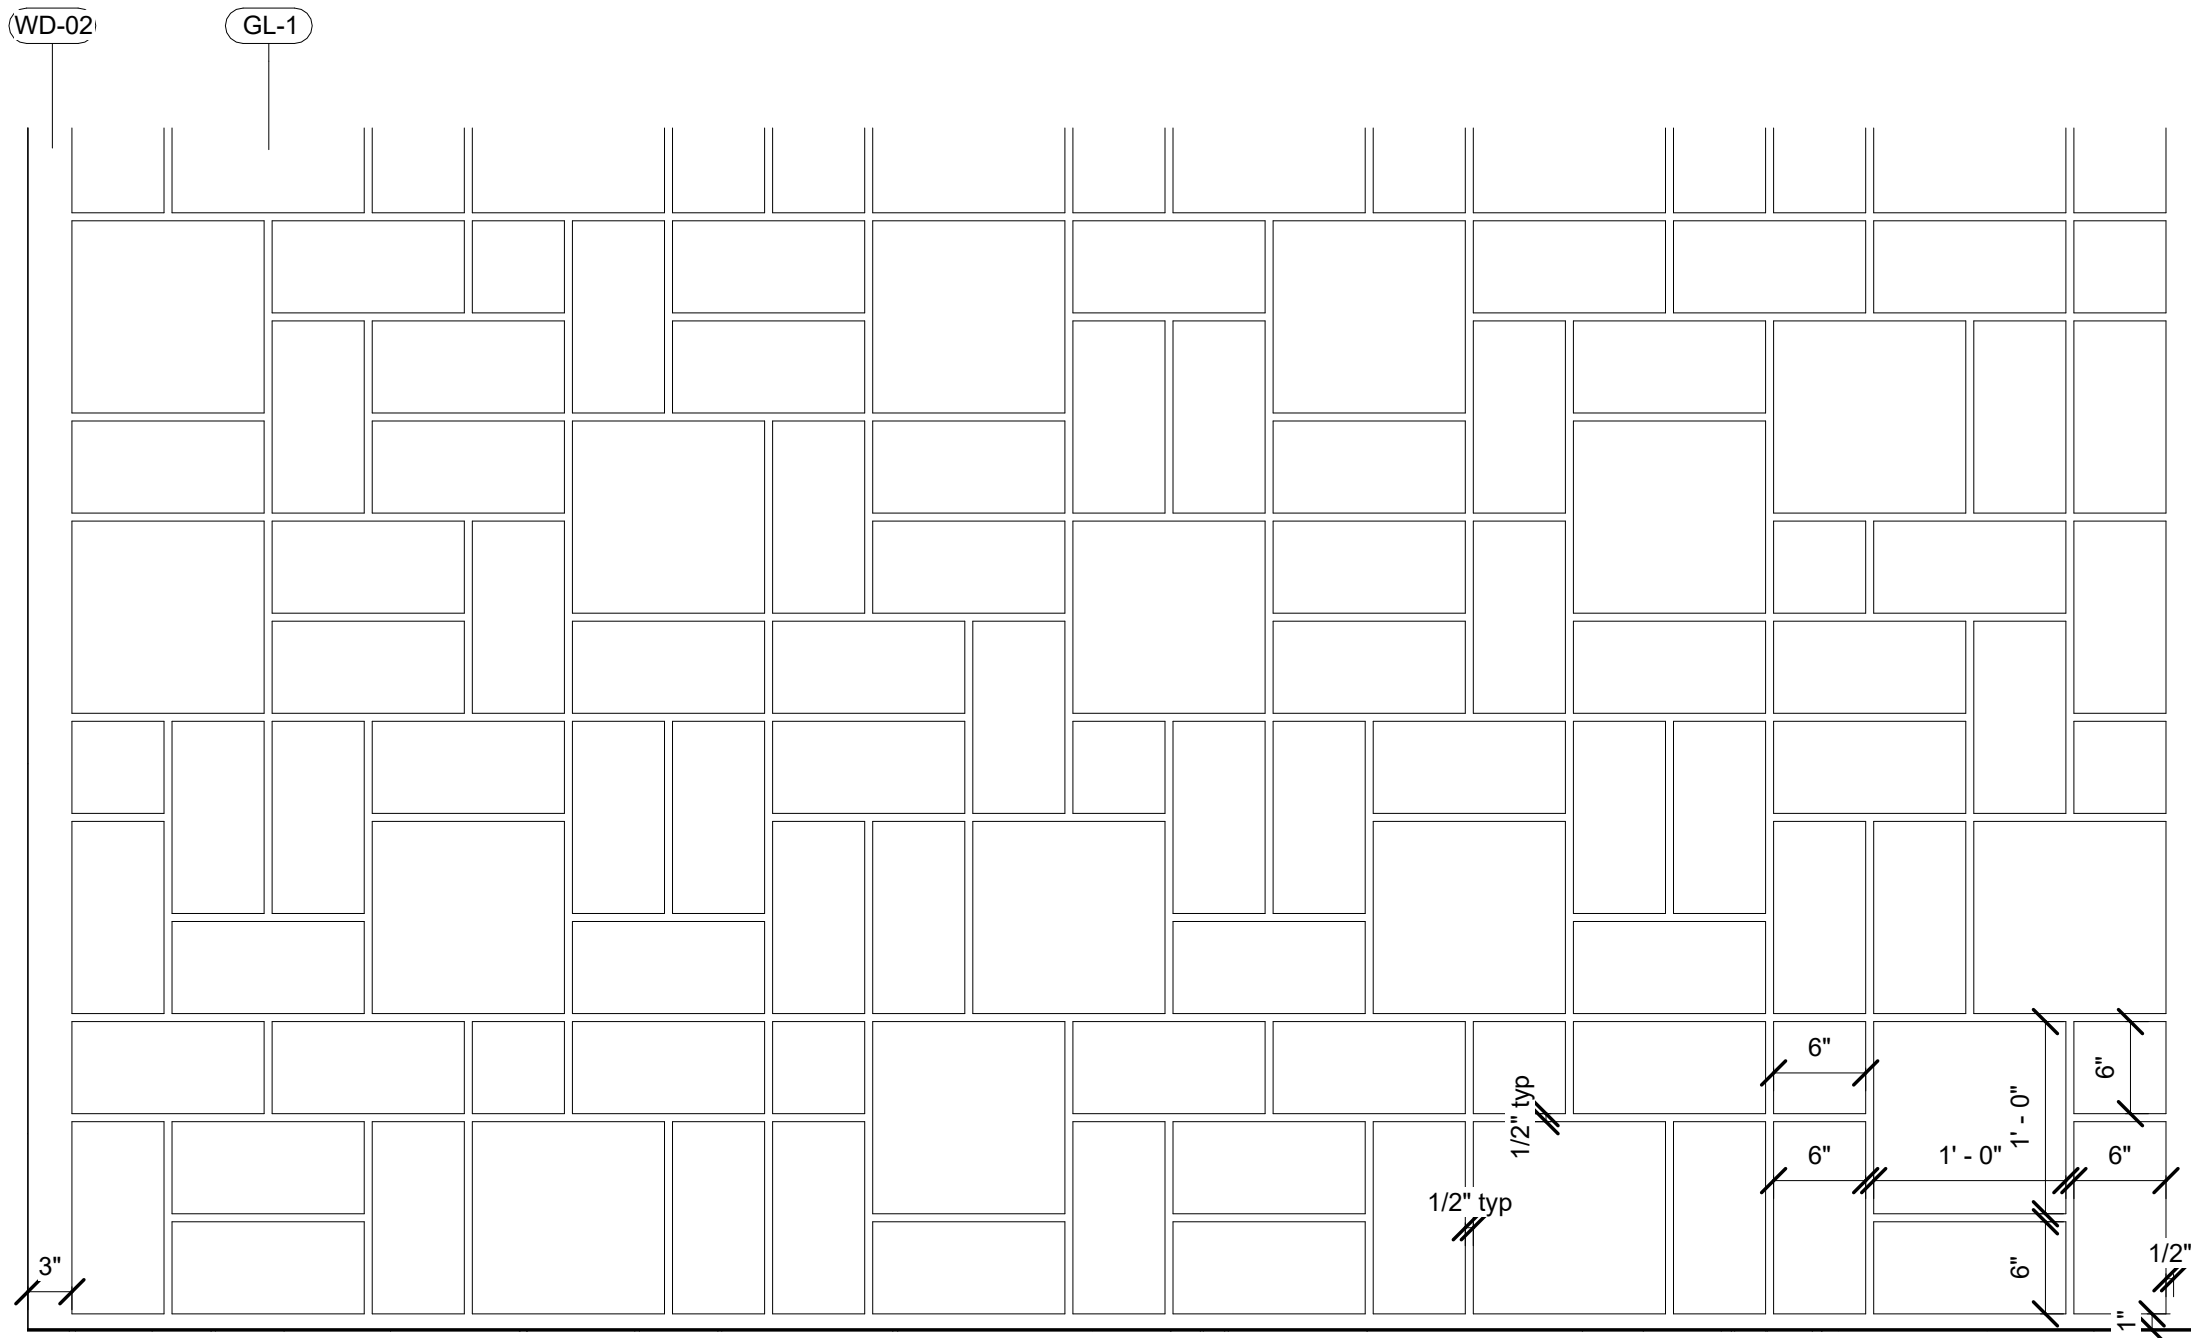


4 OFFICE BUILT IN CASEWORK
ELEVATION CALLOUT
1" = 1'-0"

Revisions		
No.	Description	Date


Interior Elevation Callouts			
Project name	NEXT CARTOON		
Course number	ID-325-A		
Semester	SPRING 2024		
Student name	ZAYYAN BUDIMAN		
Professor name	DOUG SEIDLER		

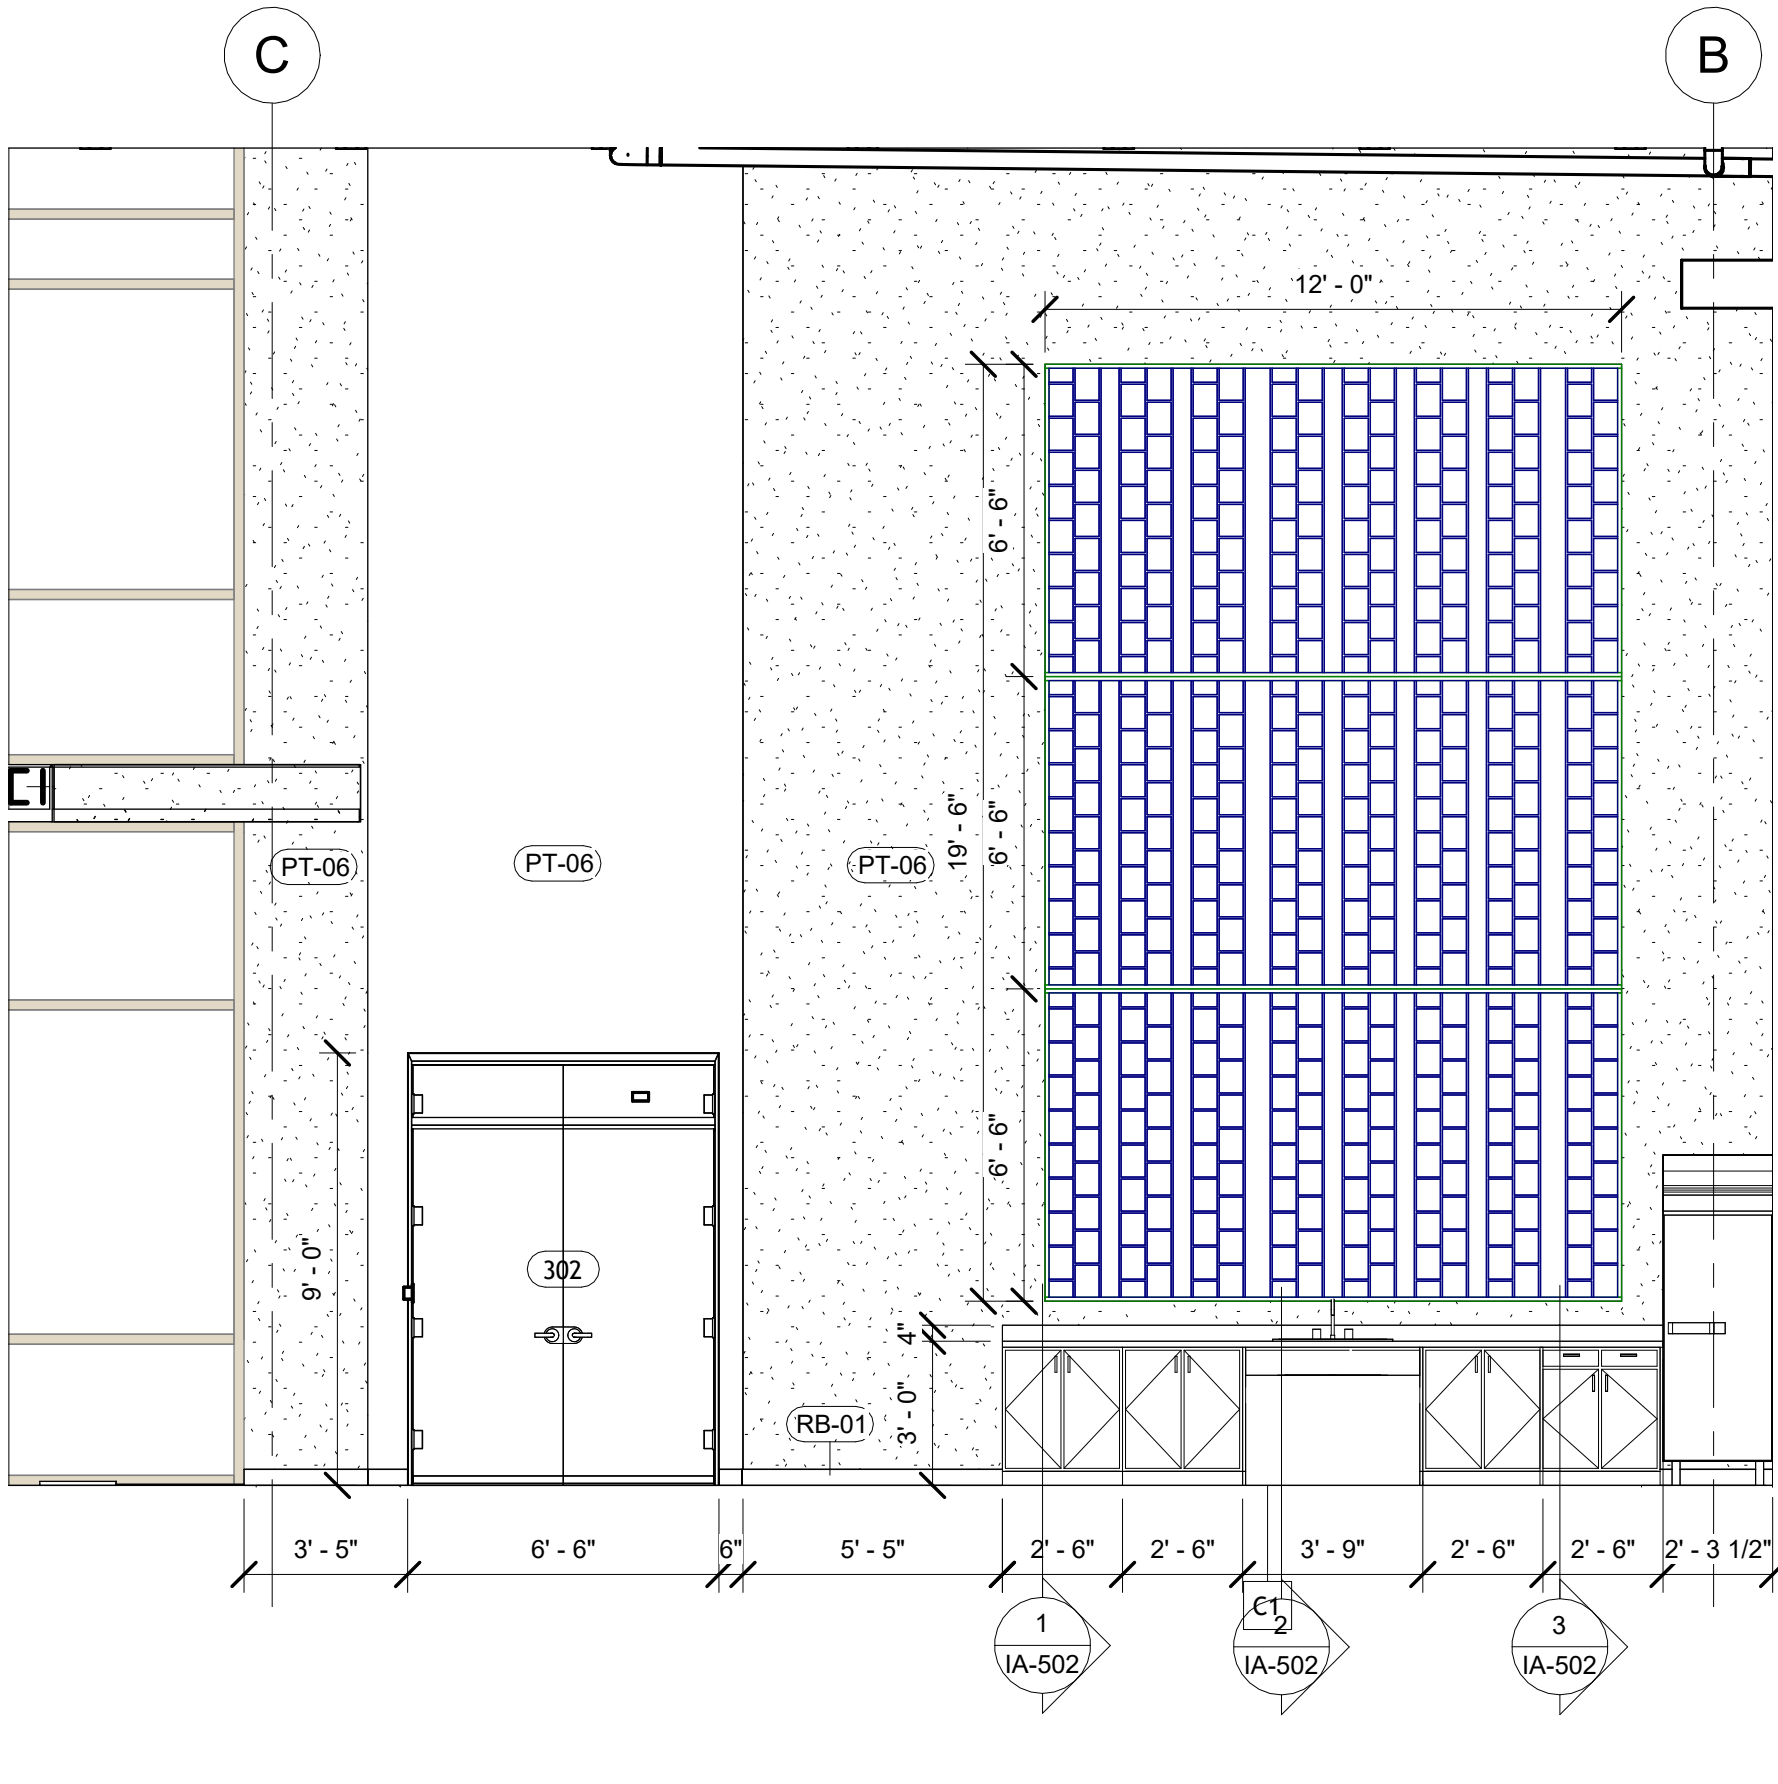


1 WORK CAFE WEST ELEVATION
1/4" = 1'-0"

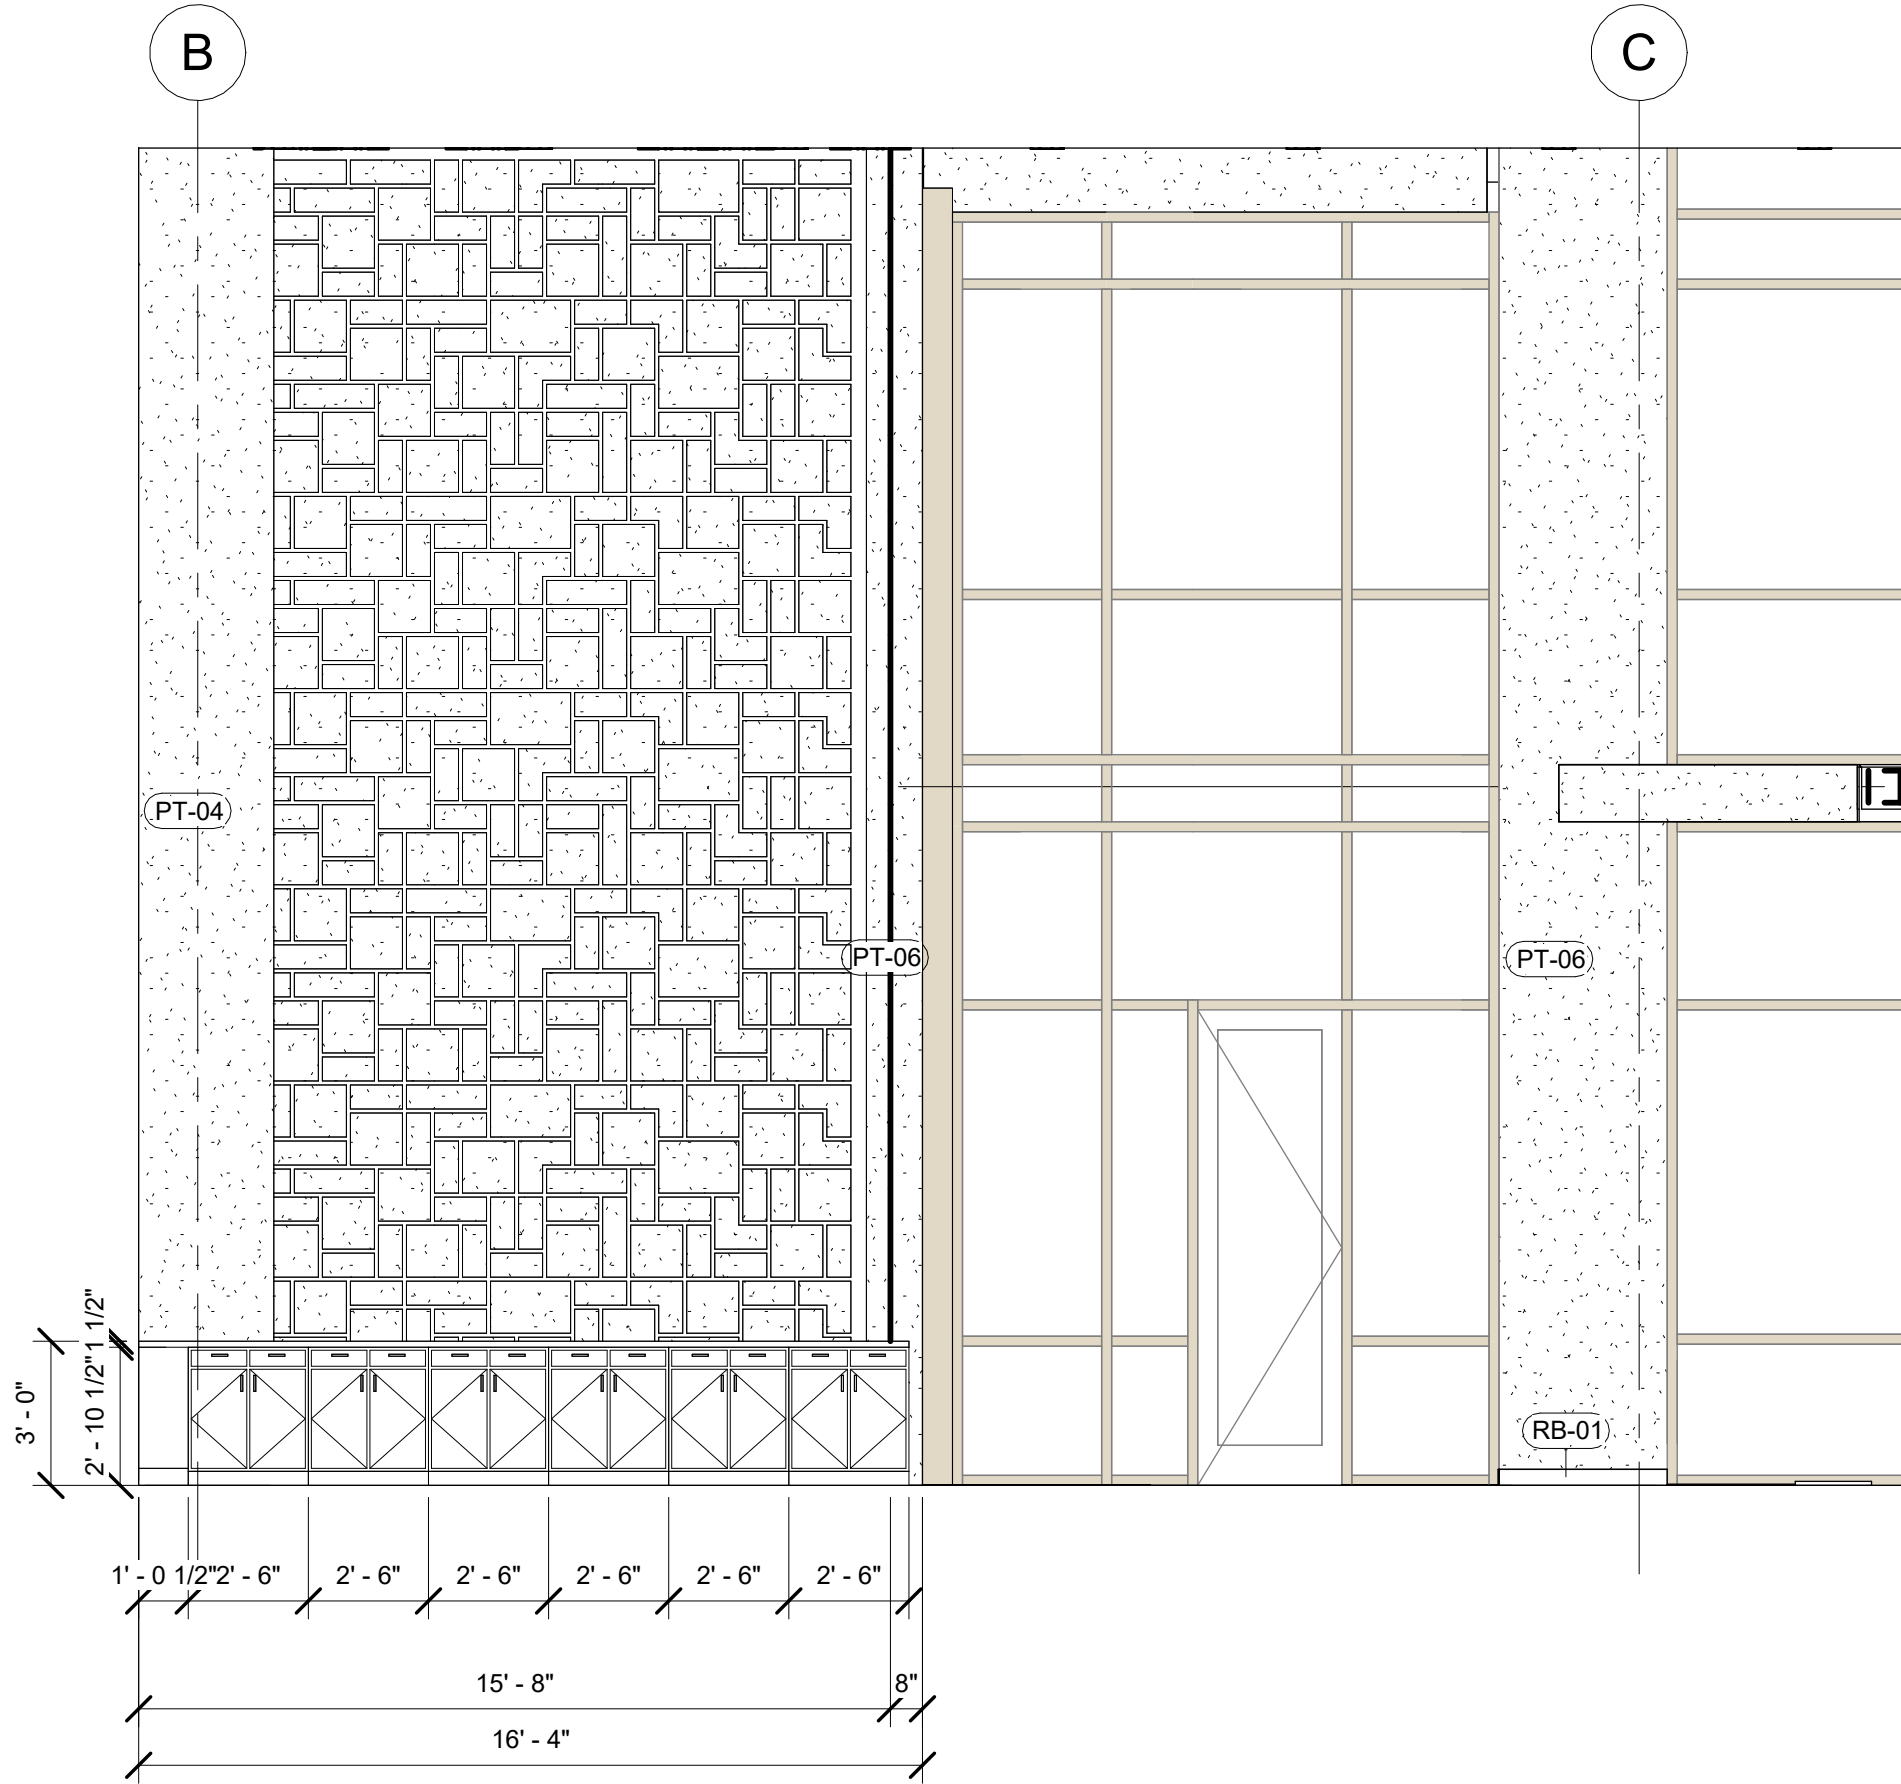


2 WORK CAFE EAST ELEVATION 2
1/4" = 1'-0"

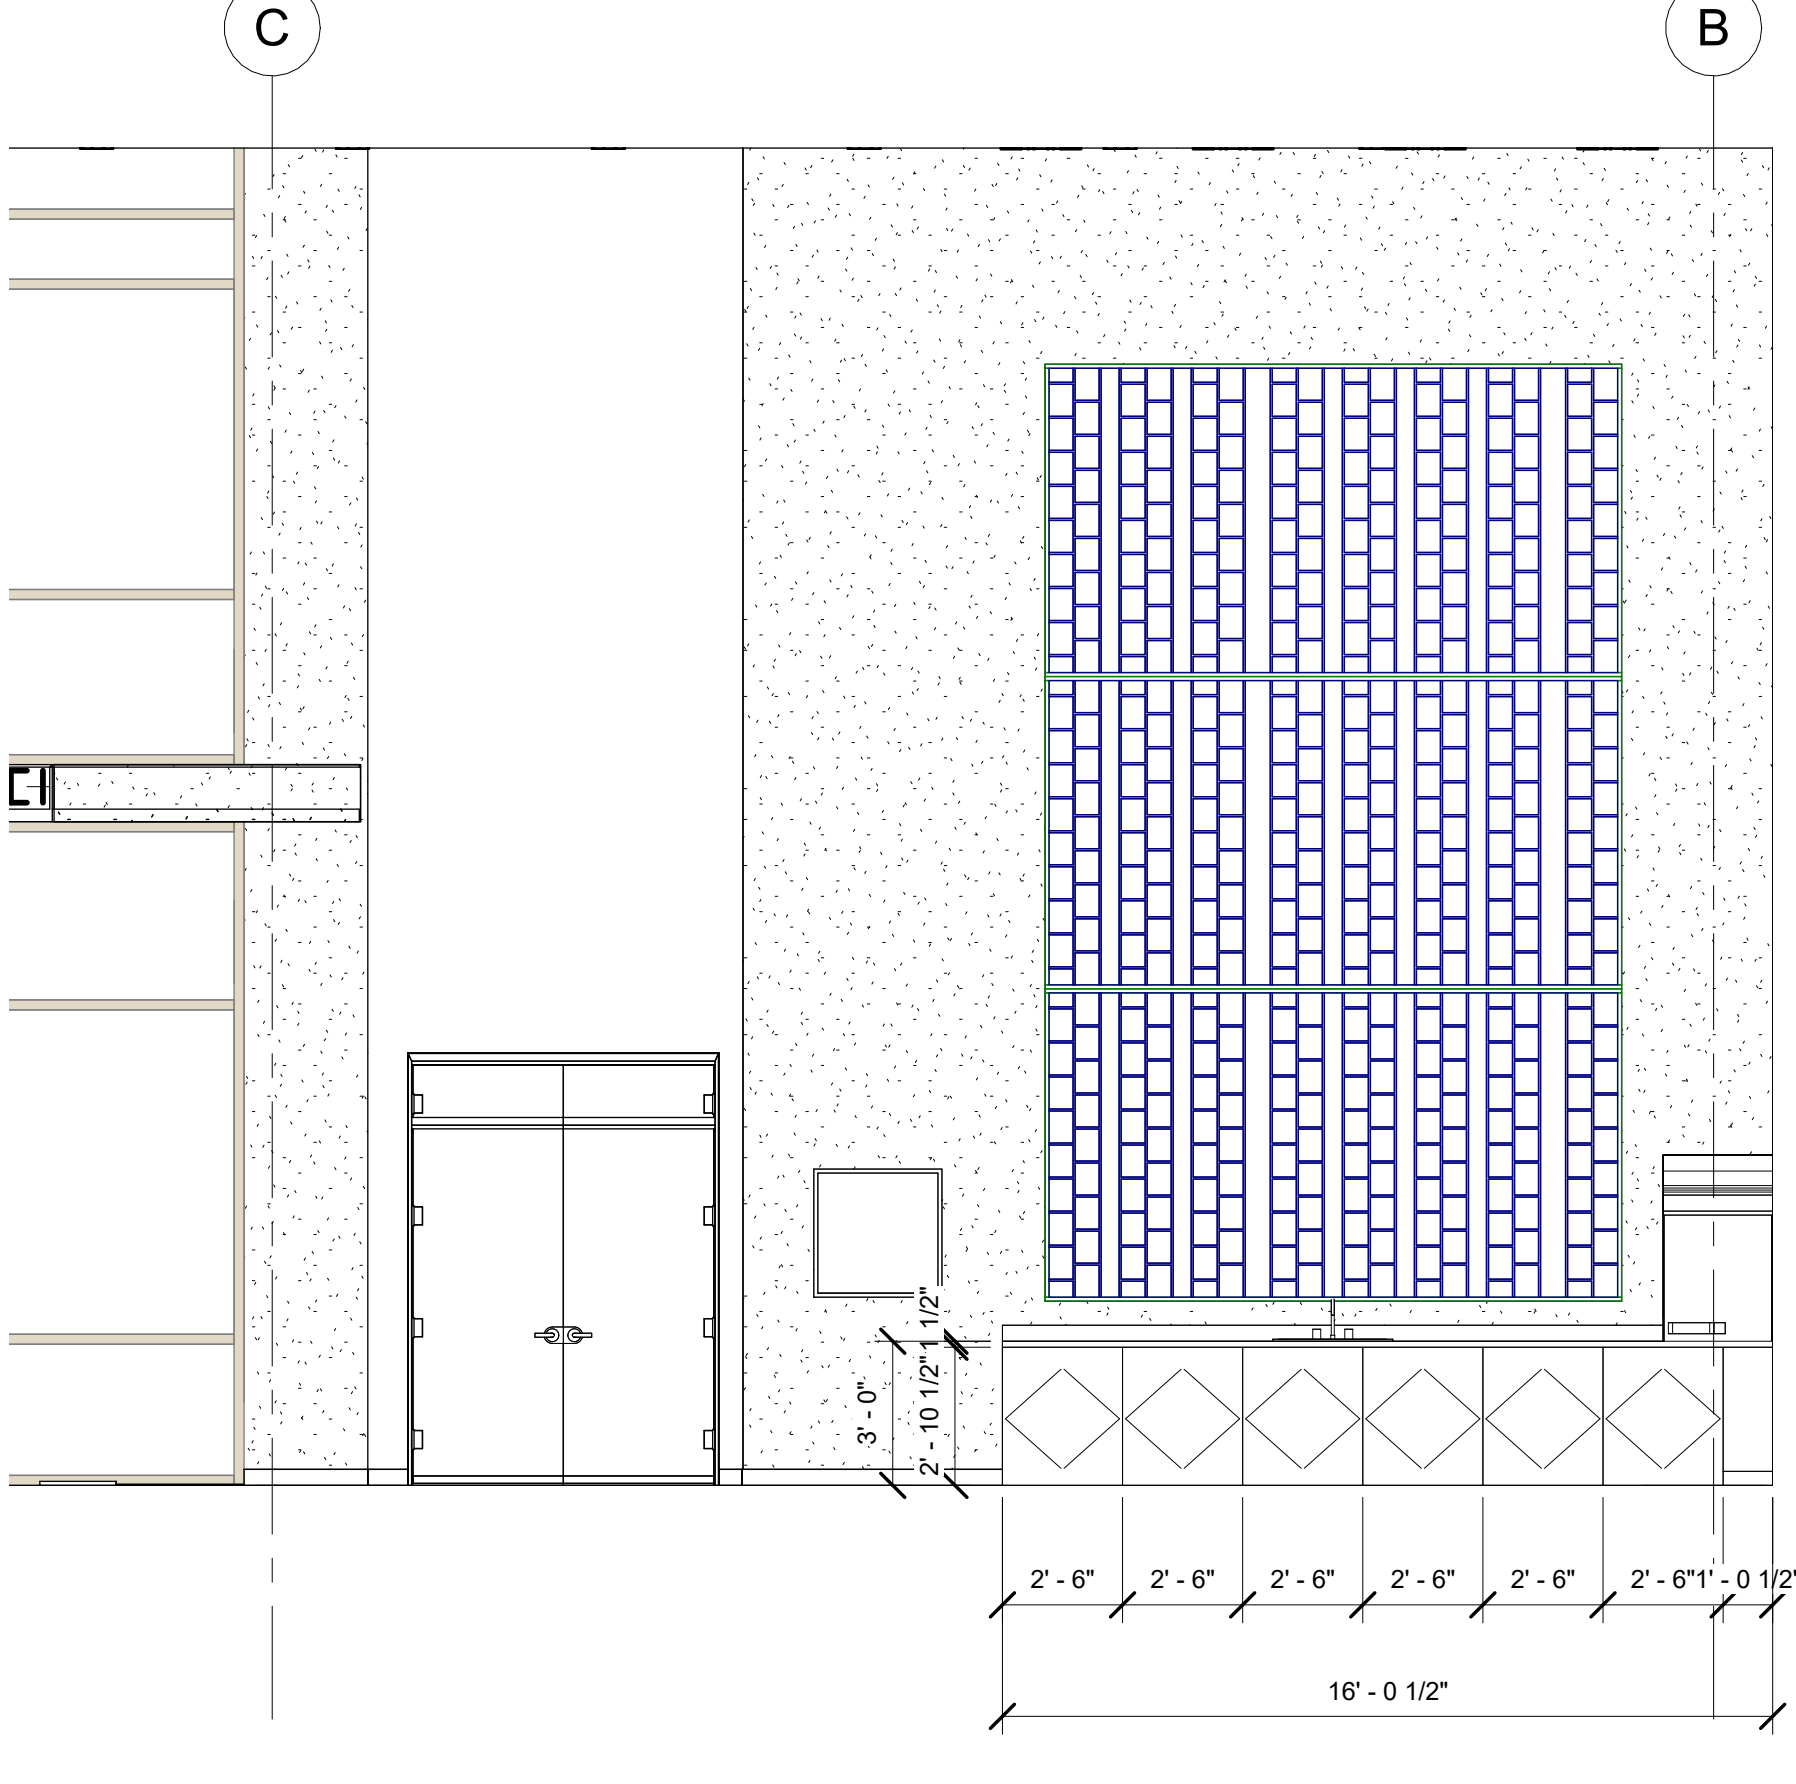


3 WORK CAFE WEST ELEVATION 2
1/4" = 1'-0"

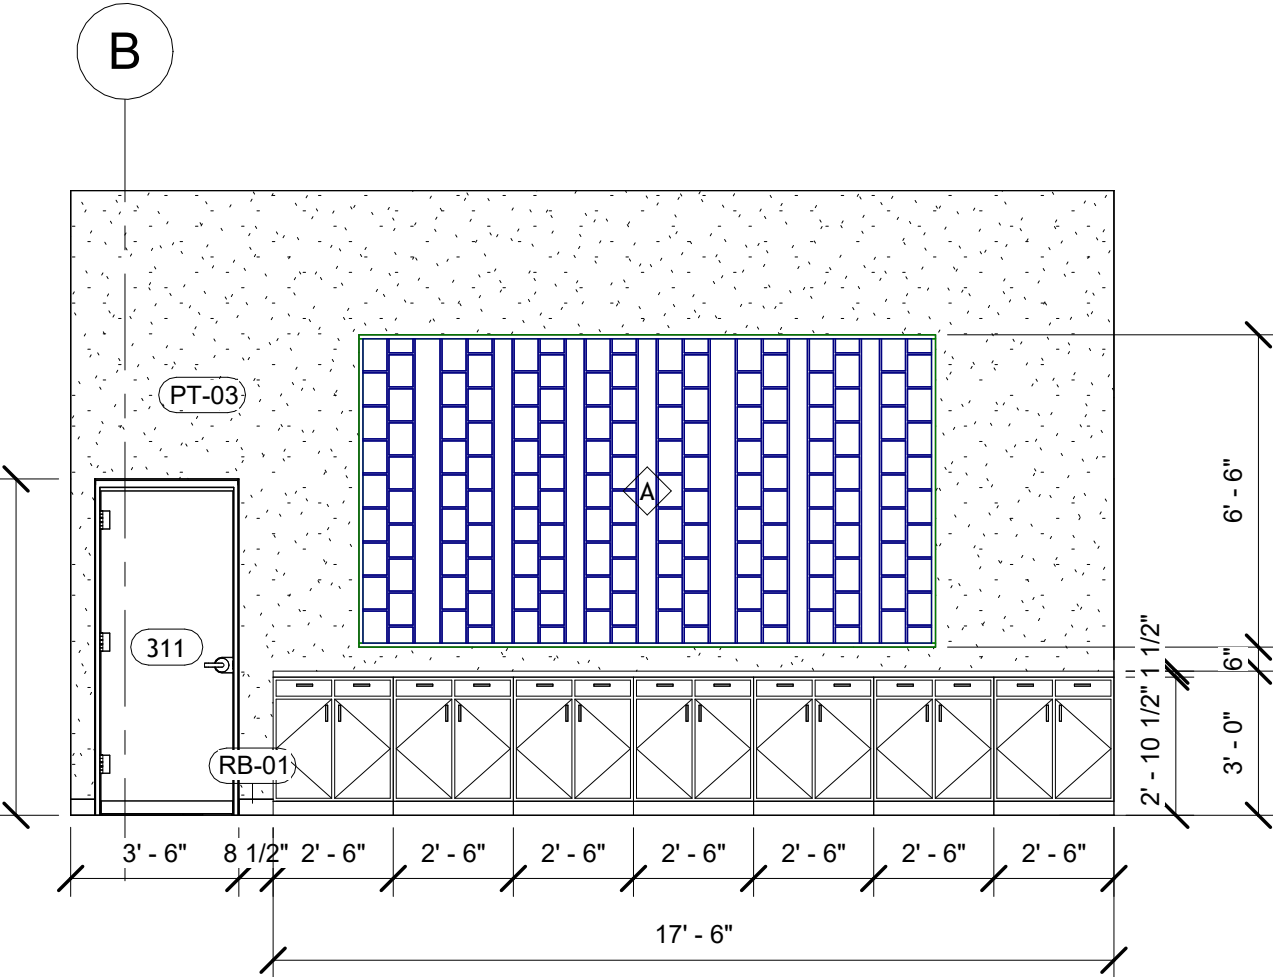


4 DESIGN LIBRARY WEST ELEVATION
1/4" = 1'-0"

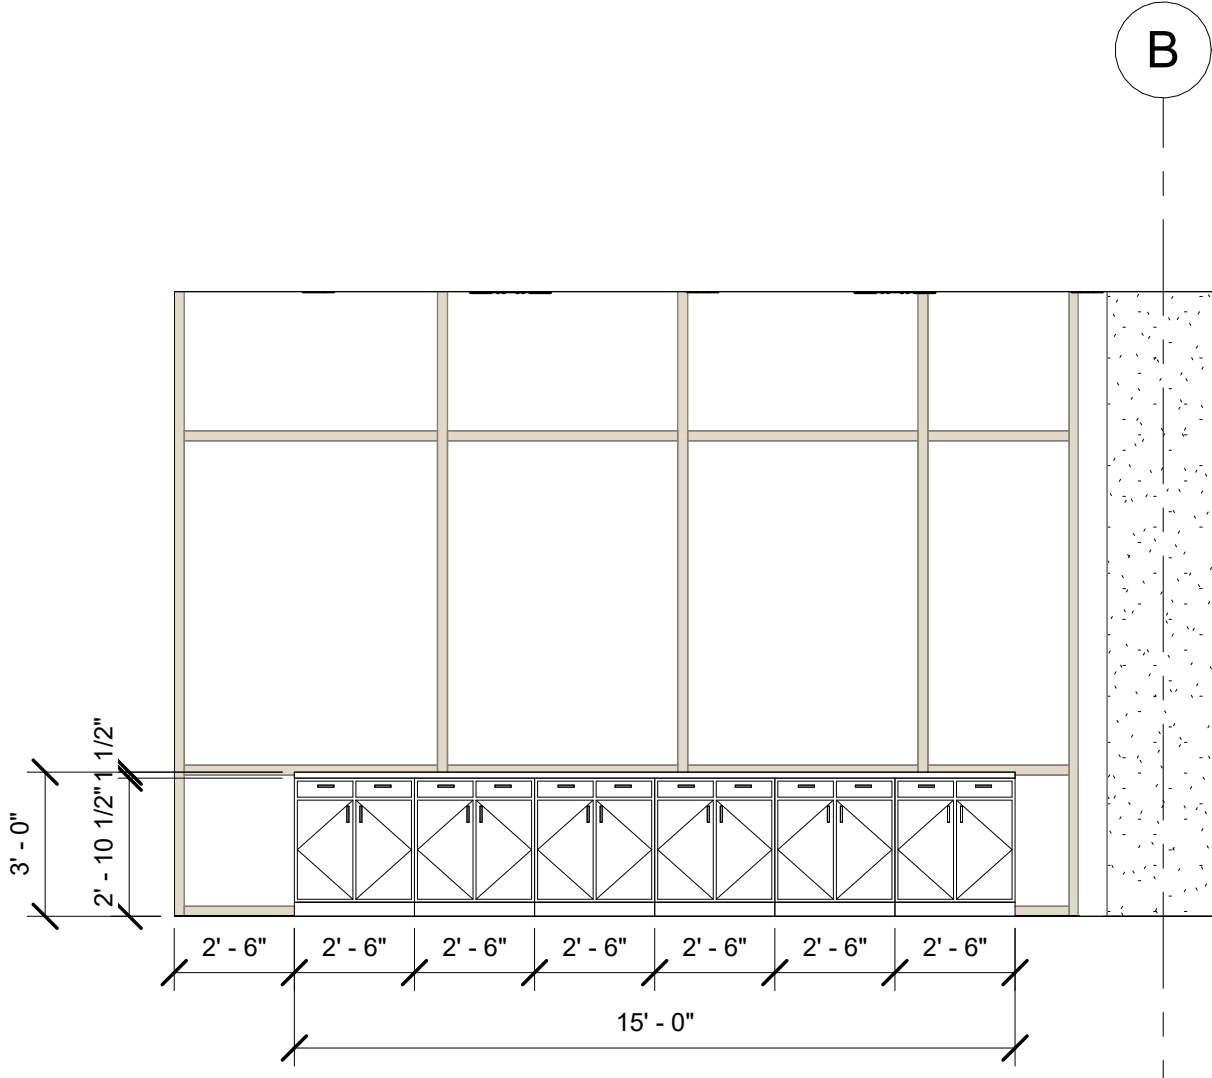

5 DESIGN LIBRARY EAST ELEVATION
1/4" = 1'-0"

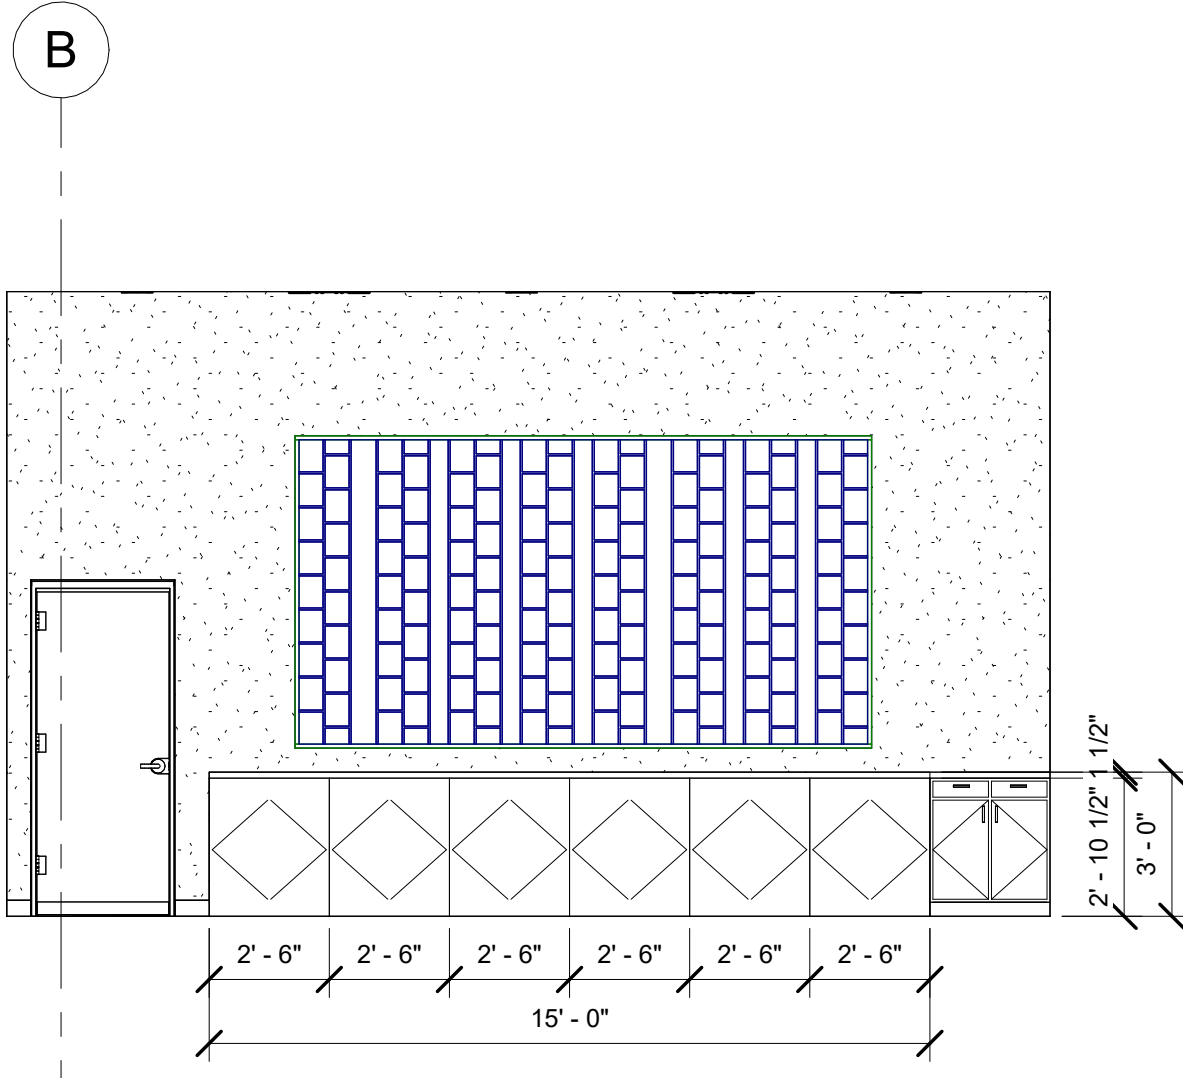


6 DESIGN LIBRARY WEST ELEVATION 1
1/4" = 1'-0"

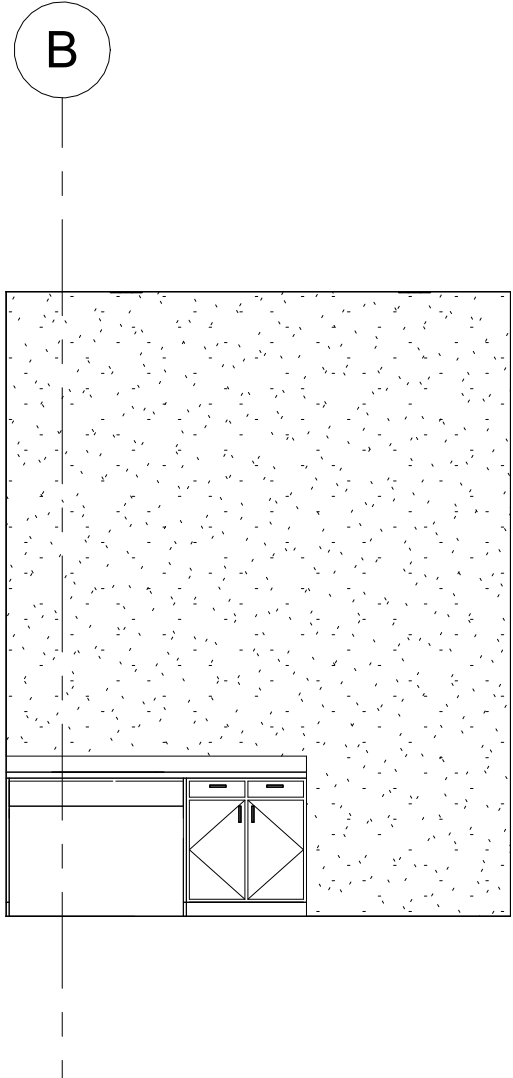

7 MOTHER ROOM CASEWORK EAST ELEVATION
1/4" = 1'-0"

Revisions		
No.	Description	Date

Interior Elevations - Casework			
Project name	NEXT CARTOON		
Course number	ID-325-A		
Semester	SPRING 2024		
Student name	ZAYYAN BUDIMAN		
Professor name	DOUG SEIDLER		

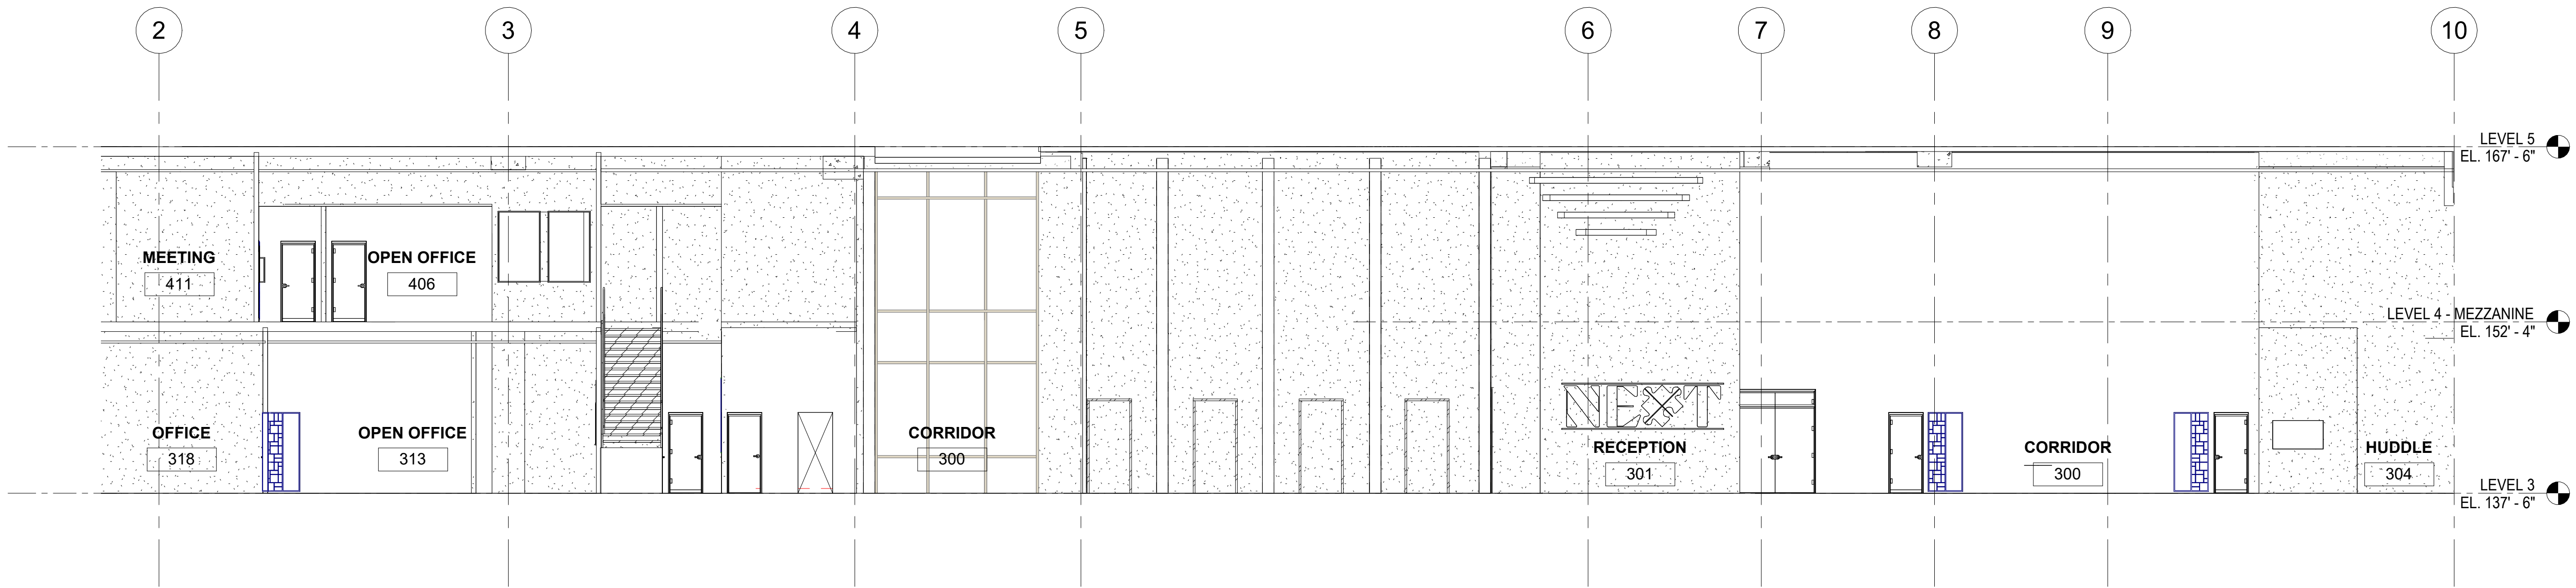


Revisions		
No.	Description	Date


Building Sections	
Project name	NEXT CARTOON
Course number	ID-325-A
Semester	SPRING 2024
Student name	ZAYYAN BUDIMAN
Professor name	DOUG SEIDLER

DOOR TYPES

*DOOR NOT VISIBLE IN LEGEND VIEW

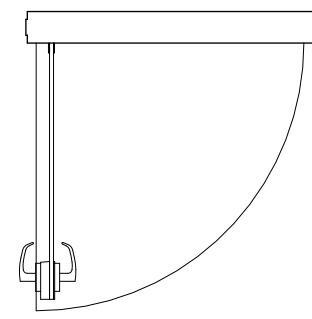


DOOR TYPE A
PASSAGE DOOR
SINGLE
FULL-LITE

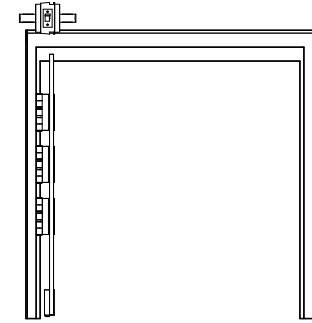

DOOR TYPE B
PASSAGE DOOR
DOUBLE
FULL-LITE




DOOR TYPE C
PASSAGE DOOR
POCKET
FLUSH

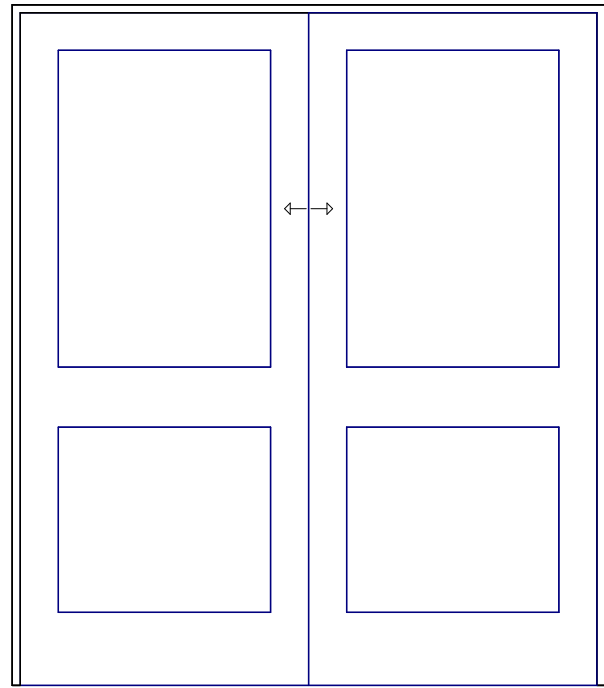


Door Types

SCALE: 1/2" = 1'-0"



WINDOW TYPES

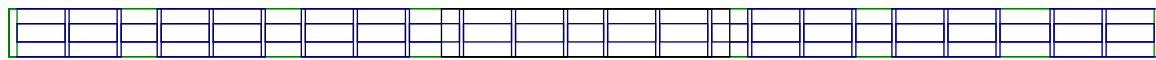

WINDOW TYPE A
FULL-LITE

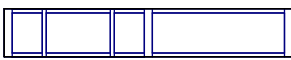


WINDOW TYPE B
FULL-LITE

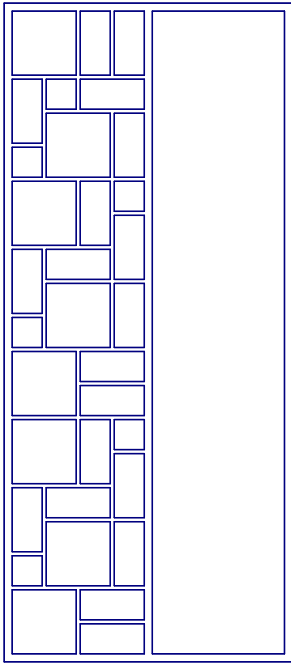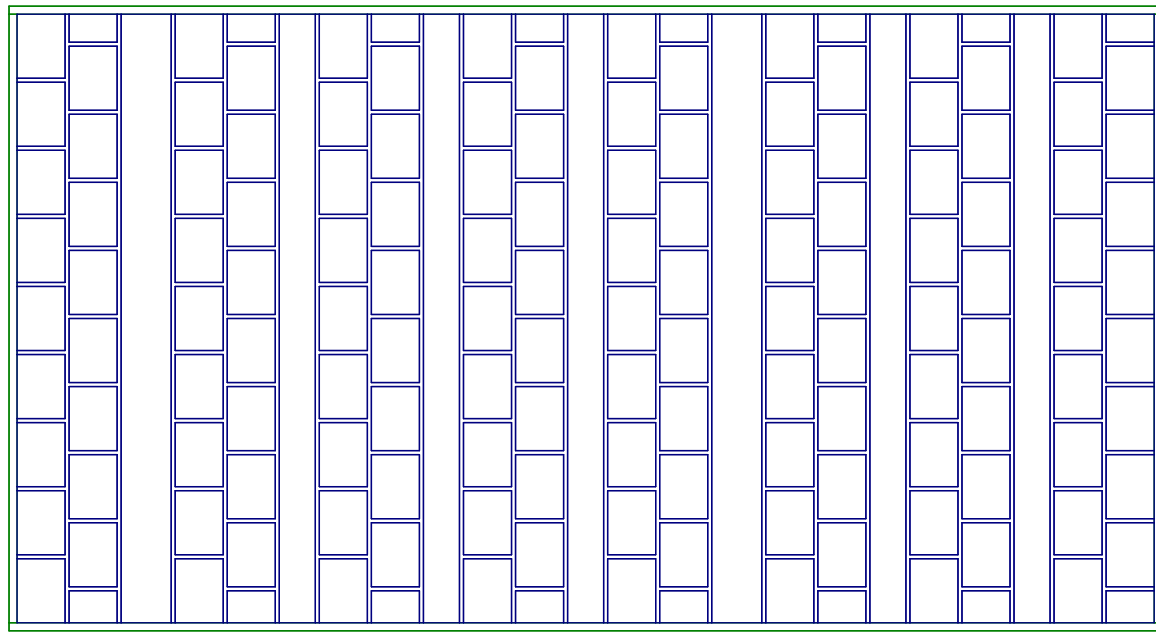


Window Types

SCALE: 1/2" = 1'-0"

PARTITION TYPES

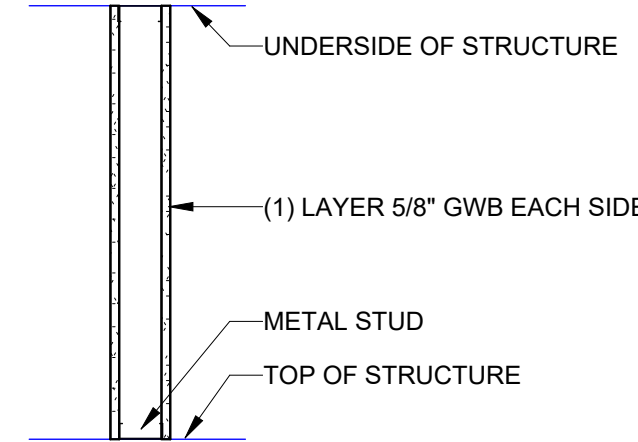

TYPE C1 - 4 7/8"
FULL HEIGHT GWB PARTITION

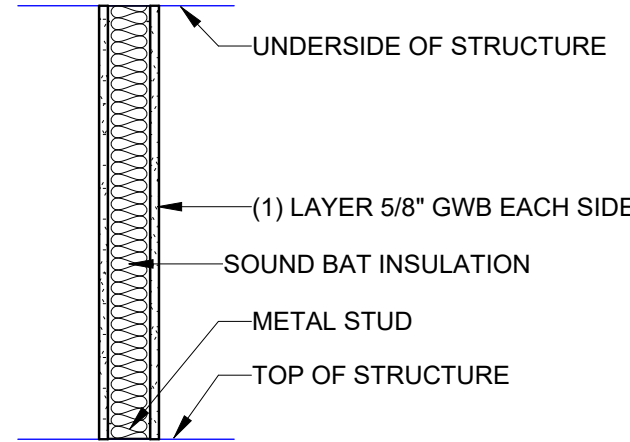

TYPE C2 - 4 7/8"
FULL HEIGHT GWB PARTITION
ACOUSTIC

Partition Types




SCALE: 3/4" = 1'-0"

Partition Types, Door Types, and
Window Types

Project name	NEXT CARTOON
Course number	ID-325-A
Semester	SPRING 2024
Student name	ZAYYAN BUDIMAN
Professor name	DOUG SEIDLER

Revisions		
No.	Description	Date

E:\05-2525\NEXT\ZayyanBudiman_NEXT.rvt
rev 11-2-2021 printed: 4/27/2024 11:19:30 PM

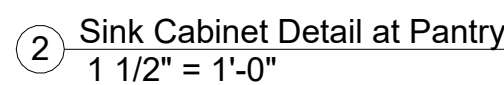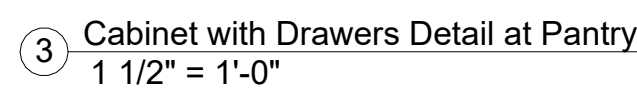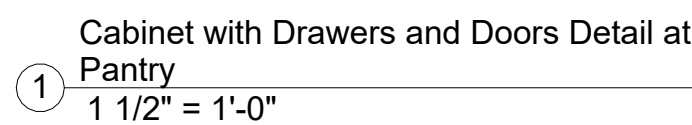

Interior Details	
Project name	NEXT CARTOON
Course number	ID-325-A
Semester	SPRING 2024
Student name	ZAYYAN BUDIMAN
Professor name	DOUG SEIDLER

Door Schedule									
Door Number	Door					Frame Material	Fire Rating	Hardware Set	Comments
	Type Mark	Width	Height	Thickness	Finish				
302	Ba	6' - 5 3/4"	9' - 0"	0' - 4"	GL-1	WD		2	-
302	A	3' - 0"	7' - 0"	0' - 4"	GL-1	WD		1	-
303	A	3' - 0"	7' - 0"	0' - 4"	GL-1	WD		1	-
305	A	3' - 0"	7' - 0"	0' - 4"	GL-1	WD		1	-
306	A	3' - 0"	7' - 0"	0' - 4"	GL-1	WD		1	-
306	A	3' - 0"	7' - 0"	0' - 4"	GL-1	WD		1	-
307	Bb	7' - 0"	9' - 0"	0' - 4"	GL-1	WD		2	-
308	A	3' - 0"	7' - 0"	0' - 4"	GL-1	WD		1	-
309	A	3' - 0"	7' - 0"	0' - 4"	GL-1	WD		1	-
310	C	3' - 0"	7' - 0"	0' - 4"	WD-2	WD		1	-
311	A	3' - 0"	7' - 0"	0' - 4"	GL-1	WD		1	-
312	A	3' - 0"	7' - 0"	0' - 4"	GL-1	WD		1	-
313	Bb	6' - 0 1/4"	8' - 10 1/4"	0' - 4"	GL-1	WD		2	-
313	Bb	7' - 0"	9' - 0"	0' - 4"	GL-1	WD		2	-
314	A	3' - 0"	7' - 0"	0' - 4"	GL-1	WD		1	-
315	A	3' - 0"	7' - 0"	0' - 4"	GL-1	WD		1	-
316	A	3' - 0"	7' - 0"	0' - 4"	GL-1	WD		1	-
317	A	3' - 0"	7' - 0"	0' - 4"	GL-1	WD		1	-
318	A	3' - 0"	7' - 0"	0' - 4"	GL-1	WD		1	-
319	A	3' - 0"	7' - 0"	0' - 4"	GL-1	WD		1	-
401	A	3' - 0"	7' - 0"	0' - 4"	GL-1	WD		1	-
402	Bd	6' - 0"	9' - 0"	0' - 4"	GL-1	WD		2	-
403	A	3' - 0"	7' - 0"	0' - 4"	GL-1	WD		1	-
404	A	3' - 0"	7' - 0"	0' - 4"	GL-1	WD		1	-
405	C	3' - 0"	7' - 0"	0' - 4"	WD-2	WD		1	-
408	A	3' - 0"	7' - 0"	0' - 4"	GL-1	WD		1	-
409	A	3' - 0"	7' - 0"	0' - 4"	GL-1	WD		1	-
410	A	3' - 0"	7' - 0"	0' - 4"	GL-1	WD		1	-
412	A	3' - 0"	7' - 0"	0' - 4"	GL-1	WD		1	-

[illegible]

Lighting Fixture Schedule								
Type Mark	Type	Manufacturer	Model	Description	Count	Color Temperature	Lumen Output	Comments
D1	Downlight - Circle	Cooper	HALO HLBC6	HLBC Slim Regressed Canless Downlight	391	4000k	900 lm	
P1	Pendant P1	Moood	Meshmatics	Meshmatics Small Chandelier	4	2700K	388 lm	
P2	Pendant P2	Moood	Dear Ingo	Dear Ingo Chandelier	1	3500k	n/a	
P3	Pendant P3	Moood	Bell	Bell Lamp	4	3200k	n/a	
P4	Pendant P4	Moood	Non Random D48	Non Random D48	4	3200k	n/a	
P5	Pendant P5	Moood	Valentine	Valentine Suspension	3	4000k	n/a	
P6	Pendant P6	Moood	Perch	Perch Tree	1	3500k	n/a	
P7	Pendant P7	Moood	Filigrana S3	Filigrana S3	11	4000k	806 lm	
P8	Pendant P8	Moood	Filigrana S5	Filigrana S5	11	4000k	806 lm	
P9	Pendant P9	Moood	Filigrana S4	Filigrana S4	11	4000k	806 lm	
P10	Pendant P10	Moood	NR2 M	NR2 Medium	4	2596K	576 lm	
P11	Pendant P11	Moood	Lolita	Lolita Suspended	4	3500k	n/a	

[illegible]

Finish Materials Schedule						
Mark	Description	Product Name / Number	Manufacturer	Performance Rating	Certification	Comments
ACT-02	ACOUSTICAL CEILING TILE	Sahara/#276			Class A Fire Rating	
PT-01	Ceiling Paint, Eminence High Performance	Whitetail/SW7103	Sherwin Williams			
PT-02	Ceiling Paint, Eminence High Performance	Real Red/SW 6868	Sherwin Williams			
PT-03	Wall Paint, Industrial DTM Acrylic	Whitetail/SW7103	Sherwin Williams		OTC and LEED 09	
PT-04	Wall Paint, Industrial DTM Acrylic	Real Red/SW 6868	Sherwin Williams		OTC and LEED 09	
PT-05	Wall Paint, Industrial DTM Acrylic	Rayo de Sol/SW9020	Sherwin Williams		OTC and LEED 09	
PT-06	Wall Paint, Industrial DTM Acrylic	Cruising/SW 6782	Sherwin Williams		OTC and LEED 09	
RB-01	Rubber Base, Tarkett #A505	White Sand 68	Johnsonite			
T-01	Glazed Matte Porcelain Tile	Vintage Edisto	Mirth Studio			
WD-01	Stained White Oak Planks	Forest Path	Carlisle Wide Plank Floors		NWFA	

Room Finish Schedule							
Room Number	Name	Floor Finish	Base Finish	Wall Finish	Ceiling Finish	Area	Comments
300	CORRIDOR	WD-1	RB-1	PT-5	PT-02	618 SF	
300	CORRIDOR	WD-1	BS-3	P-5	PT-02	712 SF	
301	RECEPTION	WD-1	RB-1	P-5	PT-02	430 SF	
302	WORK CAFE	WD-1	RB-1	P-6	PT-01	996 SF	
303	PRESENTATION	WD-1	RB-1	P-3	PT-01	484 SF	
304	HUDDLE	WD-1	RB-1	P-3	PT-02	409 SF	
305	PHONE	WD-1	RB-1	P-3	ACT-01	48 SF	
306	TRAINING	WD-1	RB-1	P-3	ACT-01	648 SF	
307	INNOVATION	T-1	RB-1	P-3	ACT-01	262 SF	
308	WELLNESS	WD-1	RB-1	P-3	ACT-01	86 SF	
309	MOTHERS	WD-1	RB-1	P-3	ACT-01	86 SF	
310	LIFT ROOM	WD-1	RB-1	P-3	ACT-01	43 SF	
311	DESIGN LIBRARY	WD-1	RB-1	P-3	ACT-01	262 SF	
312	RESOURCE	WD-1	RB-1	P-3	ACT-01	158 SF	
313	OPEN OFFICE	WD-1	RB-1	P-3	ACT-01	1835 SF	
314	OFFICE	WD-1	RB-1	P-3	ACT-01	150 SF	
315	MEETING	WD-1	RB-1	P-3	ACT-01	206 SF	
316	OFFICE	WD-1	BS-1	P-3	ACT-01	107 SF	
317	OFFICE	WD-1	RB-1	P-3	ACT-01	120 SF	
318	OFFICE	WD-1	RB-1	P-3	ACT-01	123 SF	
319	PHONE	WD-1	RB-1	P-3	ACT-01	56 SF	
400	CORRIDOR	WD-1	RB-1	P-3	ACT-01	202 SF	
401	PHONE	WD-1	RB-1	P-3	ACT-01	35 SF	
402	OPEN OFFICE	WD-1	RB-1	P-3	ACT-01	377 SF	
403	OFFICE	WD-1	RB-1	P-3	ACT-01	121 SF	
404	OFFICE	WD-1	RB-1	P-3	ACT-01	120 SF	
405	CLOSET	WD-1	RB-1	P-3	ACT-01	35 SF	
406	OPEN OFFICE	WD-1	RB-1	P-3	ACT-01	1428 SF	
407	HUDDLE	WD-1	BS-1	P-3	ACT-01	145 SF	
408	RESOURCE	WD-1	RB-1	P-3	ACT-01	168 SF	
409	PHONE	WD-1	RB-1	P-3	ACT-01	48 SF	
410	OFFICE	WD-1	RB-1	P-3	ACT-01	133 SF	
411	MEETING	WD-1	RB-1	P-3	ACT-01	204 SF	
412	OFFICE	WD-1	RB-1	P-3	ACT-01	128 SF	
413	STAIRWELL	WD-1	RB-1	P-4	ACT-01	456 SF	

Revisions		
No.	Description	Date
E:\05-2525\NEX\ZayyanBulman_NEST.rvt		

Room and Finish Schedules				
Project name	NEXT CARTOON			
Course number	ID-325-A			
Semester	SPRING 2024			
Student name	ZANYAN BUDIMAN			
Professor name	DOUG SEIDLER			

Furniture Quantity Schedule					
Furniture Number	Count	Manufacturer	Description	Fabric / Finish	Comments
C1	8	Steelcase	Gesture Office Chair	Steelcase 3D Microknit	Malt
C2a	16	Steelcase	Kármán Office Chair	Steelcase 3D Microknit	Saffron
C2b	6	Steelcase	Kármán Office Chair	Steelcase 3D Microknit	Royal Blúie
C2c	16	Steelcase	Kármán Office Chair	Steelcase 3D Microknit	Honey
C3	48	Coalesse	Marien152 5 Star Conference Chair	Steelcase Elmorustical Leather	Flame
C4	16	Viccarbe	Copa Guest Chair	Steelcase Checkmate Fabric	Picnic
C5	46	Coalesse	Marien152 4 Star Conference Chair	Steelcase Woven Bo Peep	Bone
C6	1	Steelcase	Siento Office Chair	Steelcase Elmorustical Leather	Flame
C7	2	Bolia	Pepe Sofa	Steelcase Velvet Corduroy	Dutch Blue
C8	2	Bolia	Pepe Armchair	Steelcase Velvet Corduroy	Dutch Blue
C9	18	Carl Hansen & Søn	Wishbone Guest Chair	Steelcase Evolution Fabric	Berry
C10	8	Bolia	Kimono Dining Chair	Steelcase Checkmate Fabric	Daisy
C11	5	Coalesse	Marien152 Counter Stool	Steelcase Elmorustical Leather	Flame
C12	4	BluDot	Acre Lounge Chair	Steelcase Velvet Corduroy	Sunny
C13a	2	Carl Hansen & Søn	Airport Chair	Steelcase Elmorustical Leather	Flame
C13b	2	Carl Hansen & Søn	Airport Chair	Steelcase Elmorustical Leather	Sunflower
C13c	2	Carl Hansen & Søn	Airport Chair	Steelcase Elmorustical Leather	Stone
C14	2	Blu Dot	The New Standard Ottoman	Steelcase Velvet Corduroy	Dutch Blue
S1	8	Blu Dot	Shale Wardrobe	Steelcase Planked Walnut	
S2	14	Blu Dot	Hitch Bookcase	Steelcase Walnut Laminate	
S3	3	Blu Dot	Need Want Shelf	Moooi Brass	
T1a	5	Steelcase	Ology Desk	Steelcase White Oak	
T1b	8	Steelcase	Ology Desk Base		
T2	3	Steelcase	Ology Desk	Steelcase White Oak	
T3	10	Steelcase	Walden Desk Single Pedestal 60w Right	Steelcase Aged Clear Cherry	
T4	11	Steelcase	Walden Desk Single Pedestal 60w Left	Steelcase Aged Clear Cherry	
T5	8	Steelcase	Walden Credenza w/ Kneespace Pedestal 60w Right	Steelcase Aged Clear Cherry	
T6	9	Steelcase	Walden Credenza w/ Kneespace Pedestal 60w Left	Steelcase Aged Clear Cherry	
T7	9	Steelcase	Walden Desk Single Pedestal 72w Right	Steelcase Aged Clear Cherry	
T8	8	Steelcase	Walden Desk Single Pedestal 72w Left	Steelcase Aged Clear Cherry	
T9	3	Coalesse	Host Round Conference Table	Steelcase White Oak	
T10	1	Coalesse	Host Round Conference Table	Steelcase White Oak	
T11	4	Steelcase	Walden Run Off Straight Desk	Steelcase Aged Clear Cherry	
T12	8	West Elm	Desk	Steelcase White Oak	
T13	2	Coalesse	Host Racetrack Conference Table	Steelcase White Oak	
T14	1	Coalesse	Host Racetrack Conference Table	Steelcase White Oak	
T15	3	Coalesse	Host Rectangular Conference Table	Steelcase White Oak	
T16	2	Coalesse	Host Rectangular Conference Table	Steelcase White Oak	
T17	4	Blu Dot	A Walk in The Park Dining Table 72"	Steelcase Walnut Laminate	
T18	2	Kartell	Sir Gio Square Table	Kardell Clear Plastic	Smoke
T19	2	BluDot	Go Forth Bench	Steelcase White Oak	
T20	2	Blu Dot	Cub Coffee Table	Steelcase Walnut Laminate	
T21	1	BluDot	Mimi Stool	Steelcase Clear Cherry	

Revisions		
No.	Description	Date

Furniture Schedule by Quantity				
Project name	NEXT CARTOON			
Course number	ID-325-A			
Semester	SPRING 2024			
Student name	ZANYAN BUDIMAN			
Professor name	DOUG SEIDLER			

E:\05-2525\NEXT\QuantitySchedule_1NEXT.rvt


rev 11-2021 printed: 4/27/2024 11:19:43 PM

Furniture Schedule by Room							
Room Number	Room Name	Furniture Number	Count	Manufacturer	Description	Fabric / Finish	Comments
301	RECEPTION	C6	1	Steelcase	Siento Office Chair	Steelcase Elmorustical Leather	Flame
301	RECEPTION	C7	1	Bolia	Pepe Sofa	Steelcase Velvet Corduroy	Dutch Blue
301	RECEPTION	C13a	2	Carl Hansen & Sen	Airport Chair	Steelcase Elmorustical Leather	Flame
301	RECEPTION	C13b	2	Carl Hansen & Sen	Airport Chair	Steelcase Elmorustical Leather	Sunflower
301	RECEPTION	C13c	2	Carl Hansen & Sen	Airport Chair	Steelcase Elmorustical Leather	Stone
301	RECEPTION	C14	2	Blu Dot	The New Standard Ottoman	Steelcase Velvet Corduroy	Dutch Blue
301	RECEPTION	T20	2	Blu Dot	Cub Coffee Table	Steelcase Walnut Laminate	
301	RECEPTION	T21	1	BluDot	Mimi Stool	Steelcase Clear Cherry	
302	WORK CAFE	C9	18	Carl Hansen & Sen	Wishbone Guest Chair	Steelcase Evolution Fabric	Berry
302	WORK CAFE	C10	8	Bolia	Kimono Dining Chair	Steelcase Checkmate Fabric	Daisy
302	WORK CAFE	C11	5	Coalesse	Marien152 Counter Stool	Steelcase Elmorustical Leather	
302	WORK CAFE	T17	4	Blu Dot	A Walk in The Park Dining Table 72"	Steelcase Walnut Laminate	
302	WORK CAFE	T18	2	Kartell	Sir Gio Square Table	Kardell Clear Plastic	Smoke
303	PRESENTATION	C3	16	Coalesse	Marien152 5 Star Conference Chair	Steelcase Elmorustical Leather	Flame
303	PRESENTATION	T14	1	Coalesse	Host Racetrack Conference Table	Steelcase White Oak	
304	HUDDLE	C3	4	Coalesse	Marien152 5 Star Conference Chair	Steelcase Elmorustical Leather	Flame
304	HUDDLE	C12	2	BluDot	Acre Lounge Chair	Steelcase Velvet Corduroy	Sunny
304	HUDDLE	T9	1	Coalesse	Host Round Conference Table	Steelcase White Oak	
304	HUDDLE	T19	1	BluDot	Go Forth Bench	Steelcase White Oak	
305	PHONE	C5	1	Coalesse	Marien152 4 Star Conference Chair	Steelcase Woven Bo Peep	Bone
305	PHONE	T11	1	Steelcase	Walden Run Off Straight Desk	Steelcase Aged Clear Cherry	
306	TRAINING	C5	42	Coalesse	Marien152 4 Star Conference Chair	Steelcase Woven Bo Peep	Bone
306	TRAINING	T15	3	Coalesse	Host Rectangular Conference Table	Steelcase White Oak	
307	INNOVATION	T16	2	Coalesse	Host Rectangular Conference Table	Steelcase White Oak	
308	WELLNESS	C7	1	Bolia	Pepe Sofa	Steelcase Velvet Corduroy	Dutch Blue
308	WELLNESS	C8	1	Bolia	Pepe Armchair	Steelcase Velvet Corduroy	Dutch Blue
309	MOTHERS	C8	1	Bolia	Pepe Armchair	Steelcase Velvet Corduroy	Dutch Blue
312	RESOURCE	T12	4	West Elm	Desk	Steelcase White Oak	
313	OPEN OFFICE	C2a	11	Steelcase	Kármán Office Chair	Steelcase 3D Microknit	Saffron
313	OPEN OFFICE	C2b	6	Steelcase	Kármán Office Chair	Steelcase 3D Microknit	Royal Blúie
313	OPEN OFFICE	C3	4	Coalesse	Marien152 5 Star Conference Chair	Steelcase Elmorustical Leather	Flame
313	OPEN OFFICE	C12	2	BluDot	Acre Lounge Chair	Steelcase Velvet Corduroy	Sunny
313	OPEN OFFICE	S3	2	Blu Dot	Need Want Shelf	Moooi Brass	
313	OPEN OFFICE	T3	8	Steelcase	Walden Desk Single Pedestal 60w Right	Steelcase Aged Clear Cherry	
313	OPEN OFFICE	T4	9	Steelcase	Walden Desk Single Pedestal 60w Left	Steelcase Aged Clear Cherry	
313	OPEN OFFICE	T5	7	Steelcase	Walden Credenza w/ Kneespace Pedestal 60w Right	Steelcase Aged Clear Cherry	
313	OPEN OFFICE	T6	8	Steelcase	Walden Credenza w/ Kneespace Pedestal 60w Left	Steelcase Aged Clear Cherry	
313	OPEN OFFICE	T9	1	Coalesse	Host Round Conference Table	Steelcase White Oak	
313	OPEN OFFICE	T19	1	BluDot	Go Forth Bench	Steelcase White Oak	
314	OFFICE	C1	1	Steelcase	Gesture Office Chair	Steelcase 3D Microknit	Malt
314	OFFICE	C4	2	Viccarbe	Copa Guest Chair	Steelcase Checkmate Fabric	Picnic
314	OFFICE	S1	1	Blu Dot	Shale Wardrobe	Steelcase Planked Walnut	
314	OFFICE	S2	2	Blu Dot	Hitch Bookcase	Steelcase Walnut Laminate	
314	OFFICE	T1a	1	Steelcase	Ology Desk	Steelcase White Oak	
314	OFFICE	T1b	1	Steelcase	Olody Desk Base	-	
315	MEETING	C3	8	Coalesse	Marien152 5 Star Conference Chair	Steelcase Elmorustical Leather	Flame
315	MEETING	T13	1	Coalesse	Host Racetrack Conference Table	Steelcase White Oak	
316	OFFICE	C1	1	Steelcase	Gesture Office Chair	Steelcase 3D Microknit	Malt
316	OFFICE	C4	2	Viccarbe	Copa Guest Chair	Steelcase Checkmate Fabric	Picnic
316	OFFICE	S1	1	Blu Dot	Shale Wardrobe	Steelcase Planked Walnut	
316	OFFICE	T1a	1	Steelcase	Ology Desk	Steelcase White Oak	
316	OFFICE	T1b	1	Steelcase	Olody Desk Base	-	
317	OFFICE	C1	1	Steelcase	Gesture Office Chair	Steelcase 3D Microknit	Malt
317	OFFICE	C4	2	Viccarbe	Copa Guest Chair	Steelcase Checkmate Fabric	Picnic
317	OFFICE	S1	1	Blu Dot	Shale Wardrobe	Steelcase Planked Walnut	
317	OFFICE	S2	1	Blu Dot	Hitch Bookcase	Steelcase Walnut Laminate	
317	OFFICE	T1a	1	Steelcase	Ology Desk	Steelcase White Oak	
317	OFFICE	T1b	1	Steelcase	Olody Desk Base	-	
318	OFFICE	C1	1	Steelcase	Gesture Office Chair	Steelcase 3D Microknit	Malt
318	OFFICE	C4	2	Viccarbe	Copa Guest Chair	Steelcase Checkmate Fabric	Picnic
318	OFFICE	S1	1	Blu Dot	Shale Wardrobe	Steelcase Planked Walnut	
318	OFFICE	S2	2	Blu Dot	Hitch Bookcase	Steelcase Walnut Laminate	
318	OFFICE	T1b	1	Steelcase	Olody Desk Base	-	
318	OFFICE	T2	1	Steelcase	Ology Desk	Steelcase White Oak	
319	PHONE	C5	1	Coalesse	Marien152 4 Star Conference Chair	Steelcase Woven Bo Peep	Bone

Furniture Schedule by Room							
Room Number	Room Name	Furniture Number	Count	Manufacturer	Description	Fabric / Finish	Comments
319	PHONE	T11	1	Steelcase	Walden Run Off Straight Desk	Steelcase Aged Clear Cherry	
401	PHONE	C5	1	Coalesse	Marien152 4 Star Conference Chair	Steelcase Woven Bo Peep	Bone
401	PHONE	T11	1	Steelcase	Walden Run Off Straight Desk	Steelcase Aged Clear Cherry	
402	OPEN OFFICE	C2a	3	Steelcase	Kármán Office Chair	Steelcase 3D Microknit	Saffron
402	OPEN OFFICE	S2	1	Blu Dot	Hitch Bookcase	Steelcase Walnut Laminate	
402	OPEN OFFICE	S3	1	Blu Dot	Need Want Shelf	Moooi Brass	
402	OPEN OFFICE	T7	2	Steelcase	Walden Desk Single Pedestal 72w Right	Steelcase Aged Clear Cherry	
402	OPEN OFFICE	T8	2	Steelcase	Walden Desk Single Pedestal 72w Left	Steelcase Aged Clear Cherry	
403	OFFICE	C1	1	Steelcase	Gesture Office Chair	Steelcase 3D Microknit	Malt
403	OFFICE	C4	2	Viccarbe	Copa Guest Chair	Steelcase Checkmate Fabric	Picnic
403	OFFICE	S1	1	Blu Dot	Shale Wardrobe	Steelcase Planked Walnut	
403	OFFICE	S2	1	Blu Dot	Hitch Bookcase	Steelcase Walnut Laminate	
403	OFFICE	T1b	1	Steelcase	Olody Desk Base	-	
403	OFFICE	T2	1	Steelcase	Olody Desk	Steelcase White Oak	
404	OFFICE	C1	1	Steelcase	Gesture Office Chair	Steelcase 3D Microknit	Malt
404	OFFICE	C4	2	Viccarbe	Copa Guest Chair	Steelcase Checkmate Fabric	Picnic
404	OFFICE	S1	1	Blu Dot	Shale Wardrobe	Steelcase Planked Walnut	
404	OFFICE	S2	1	Blu Dot	Hitch Bookcase	Steelcase Walnut Laminate	
404	OFFICE	T1a	1	Steelcase	Ology Desk	Steelcase White Oak	
404	OFFICE	T1b	1	Steelcase	Olody Desk Base	-	
406	OPEN OFFICE	C2c	16	Steelcase	Kármán Office Chair	Steelcase 3D Microknit	Honey
406	OPEN OFFICE	C3	4	Coalesse	Marien152 5 Star Conference Chair	Steelcase Elmorustical Leather	Flame
406	OPEN OFFICE	S2	3	Blu Dot	Hitch Bookcase	Steelcase Walnut Laminate	
406	OPEN OFFICE	T3	2	Steelcase	Walden Desk Single Pedestal 60w Right	Steelcase Aged Clear Cherry	
406	OPEN OFFICE	T4	2	Steelcase	Walden Desk Single Pedestal 60w Left	Steelcase Aged Clear Cherry	
406	OPEN OFFICE	T5	1	Steelcase	Walden Credenza w/ Kneespace Pedestal 60w Right	Steelcase Aged Clear Cherry	
406	OPEN OFFICE	T6	1	Steelcase	Walden Credenza w/ Kneespace Pedestal 60w Left	Steelcase Aged Clear Cherry	
406	OPEN OFFICE	T7	6	Steelcase	Walden Desk Single Pedestal 72w Right	Steelcase Aged Clear Cherry	
406	OPEN OFFICE	T8	6	Steelcase	Walden Desk Single Pedestal 72w Left	Steelcase Aged Clear Cherry	
406	OPEN OFFICE	T9	1	Coalesse	Host Round Conference Table	Steelcase White Oak	
407	HUDDLE	C3	4	Coalesse	Marien152 5 Star Conference Chair	Steelcase Elmorustical Leather	Flame
407	HUDDLE	T10	1	Coalesse	Host Round Conference Table	Steelcase White Oak	
408	RESOURCE	T12	4	West Elm	Desk	Steelcase White Oak	
409	PHONE	C5	1	Coalesse	Marien152 4 Star Conference Chair	Steelcase Woven Bo Peep	Bone
409	PHONE	T11	1	Steelcase	Walden Run Off Straight Desk	Steelcase Aged Clear Cherry	
410	OFFICE	C1	1	Steelcase	Gesture Office Chair	Steelcase 3D Microknit	Malt
410	OFFICE	C4	2	Viccarbe	Copa Guest Chair	Steelcase Checkmate Fabric	Picnic
410	OFFICE	S1	1	Blu Dot	Shale Wardrobe	Steelcase Planked Walnut	
410	OFFICE	S2	2	Blu Dot	Hitch Bookcase	Steelcase Walnut Laminate	
410	OFFICE	T1a	1	Steelcase	Ology Desk	Steelcase White Oak	
410	OFFICE	T1b	1	Steelcase	Olody Desk Base	-	
411	MEETING	C3	8	Coalesse	Marien152 5 Star Conference Chair	Steelcase Elmorustical Leather	Flame
411	MEETING	T13	1	Coalesse	Host Racetrack Conference Table	Steelcase White Oak	
412	OFFICE	C1	1	Steelcase	Gesture Office Chair	Steelcase 3D Microknit	Malt
412	OFFICE	C4	2	Viccarbe	Copa Guest Chair	Steelcase Checkmate Fabric	Picnic
412	OFFICE	S1	1	Blu Dot	Shale Wardrobe	Steelcase Planked Walnut	
412	OFFICE	S2	1	Blu Dot	Hitch Bookcase	Steelcase Walnut Laminate	
412	OFFICE	T1b	1	Steelcase	Olody Desk Base	-	
412	OFFICE	T2	1	Steelcase	Ology Desk	Steelcase White Oak	
413	STAIRWELL	C2a	2	Steelcase	Kármán Office Chair	Steelcase 3D Microknit	Saffron
413	STAIRWELL	T7	1	Steelcase	Walden Desk Single Pedestal 72w Right	Steelcase Aged Clear Cherry	


Revisions		Description		Date	
No.					

Furniture Schedule by Room				
Project name	NEXT CARTOON			
Course number	ID-325-A			
Semester	SPRING 2024			
Student name	ZAYYAN BUDIMAN			
Professor name	DOUG SEIDLER			

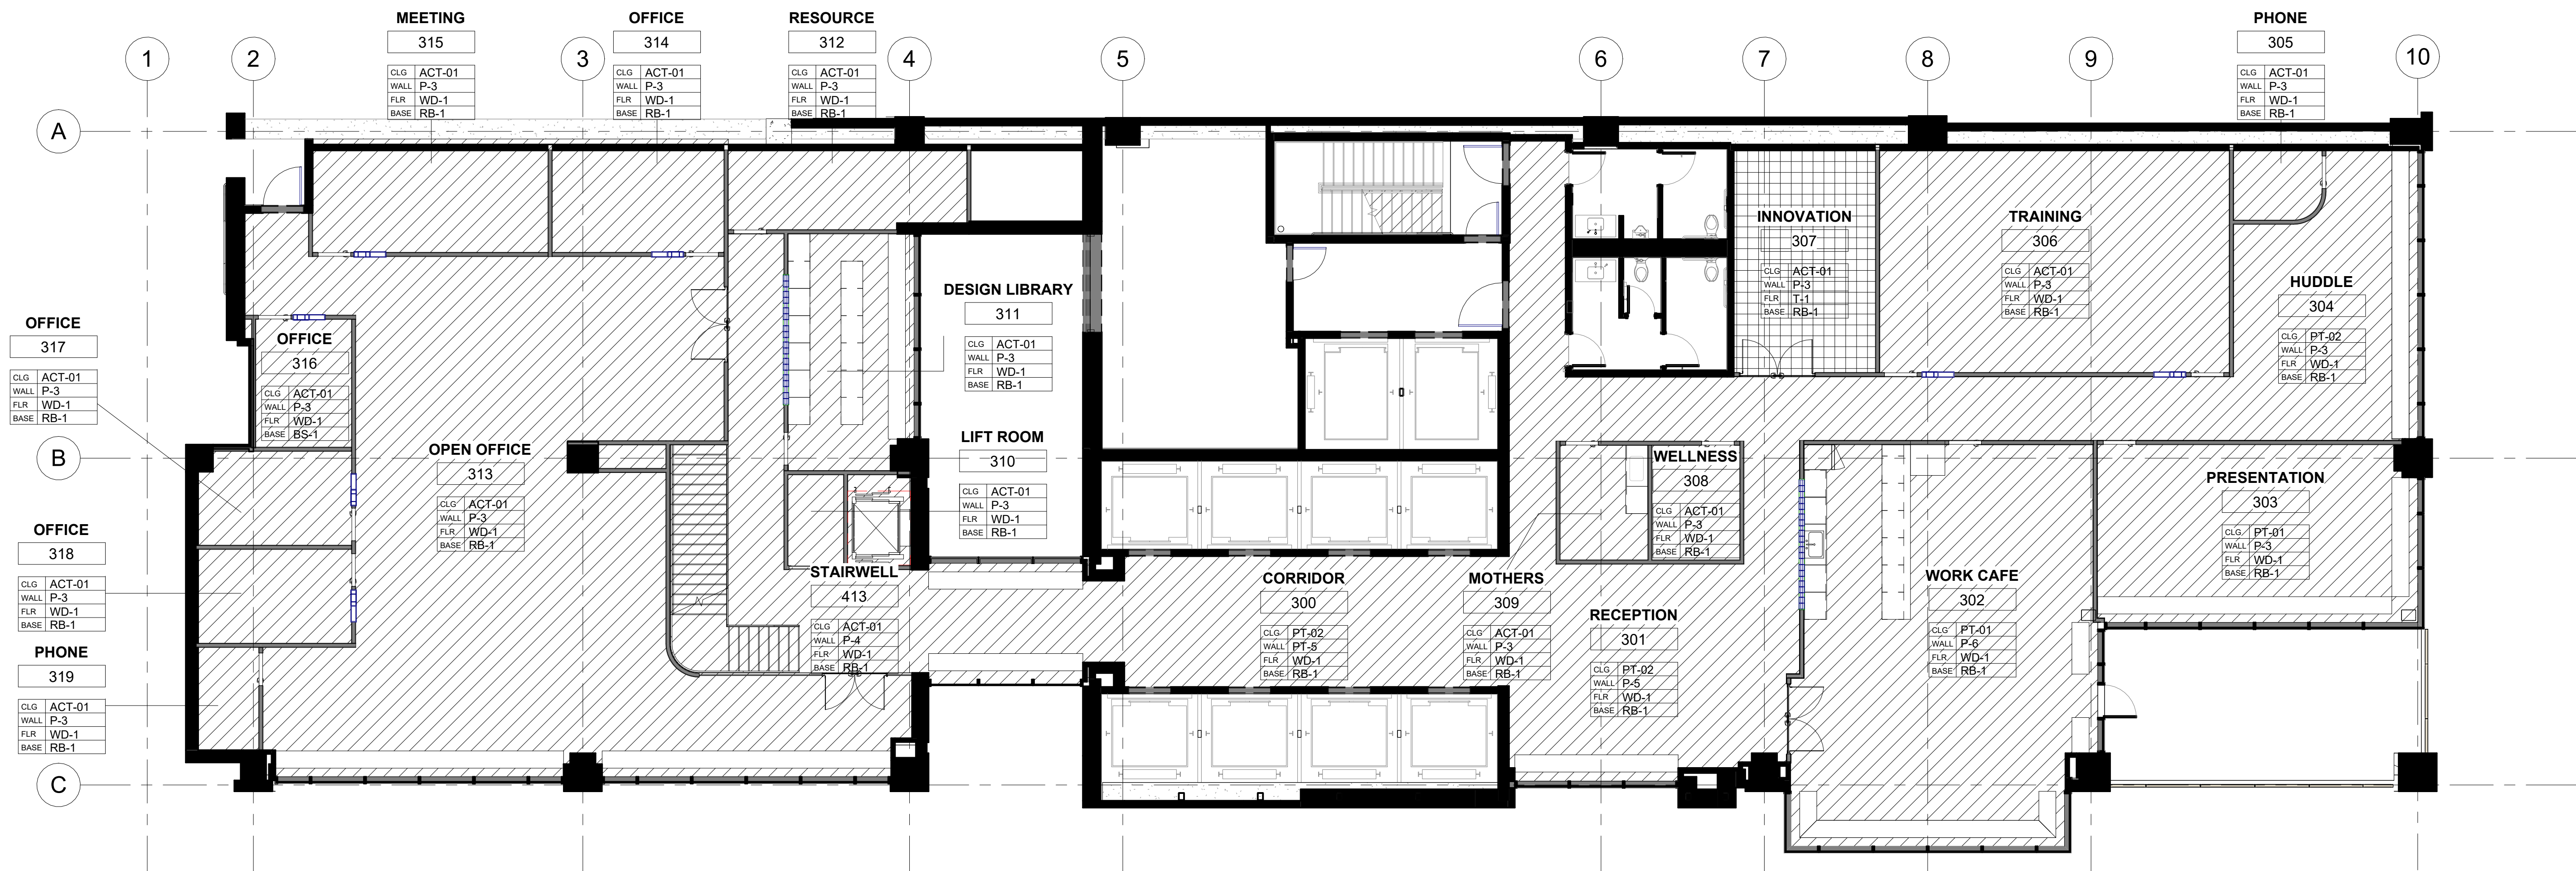


Revisions		
No.	Description	Date

Finish Plan - 3rd Floor	
Project name	NEXT CARTOON
Course number	ID-325-A
Semester	SPRING 2024
Student name	ZAYYAN BUDIMAN
Professor name	DOUG SEIDLER

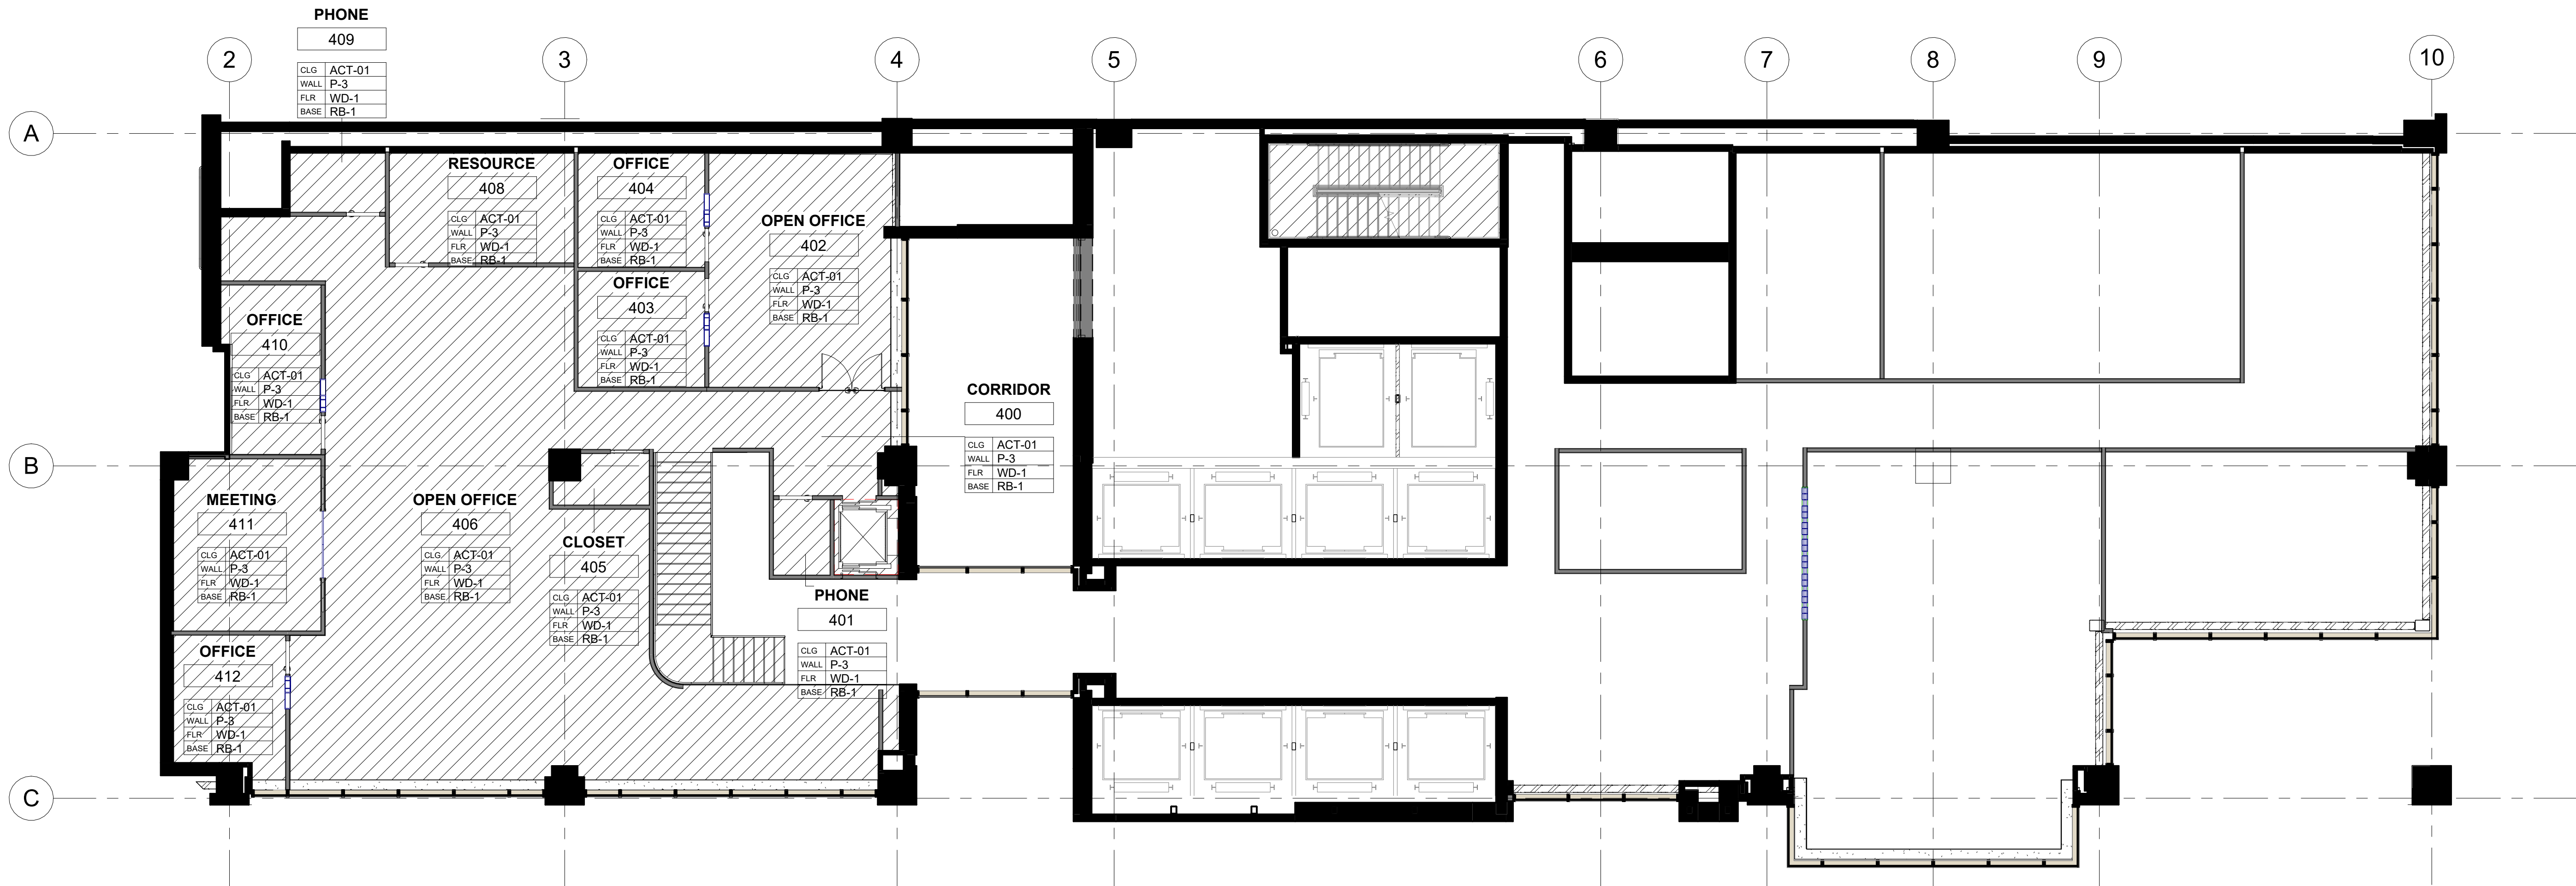


Revisions		
No.	Description	Date


Finish Plan - 4th Floor		Project name	NEXT CARTOON
		Course number	ID-325-A
		Semester	SPRING 2024
		Student name	ZAYYAN BUDIMAN
		Professor name	DOUG SEIDLER

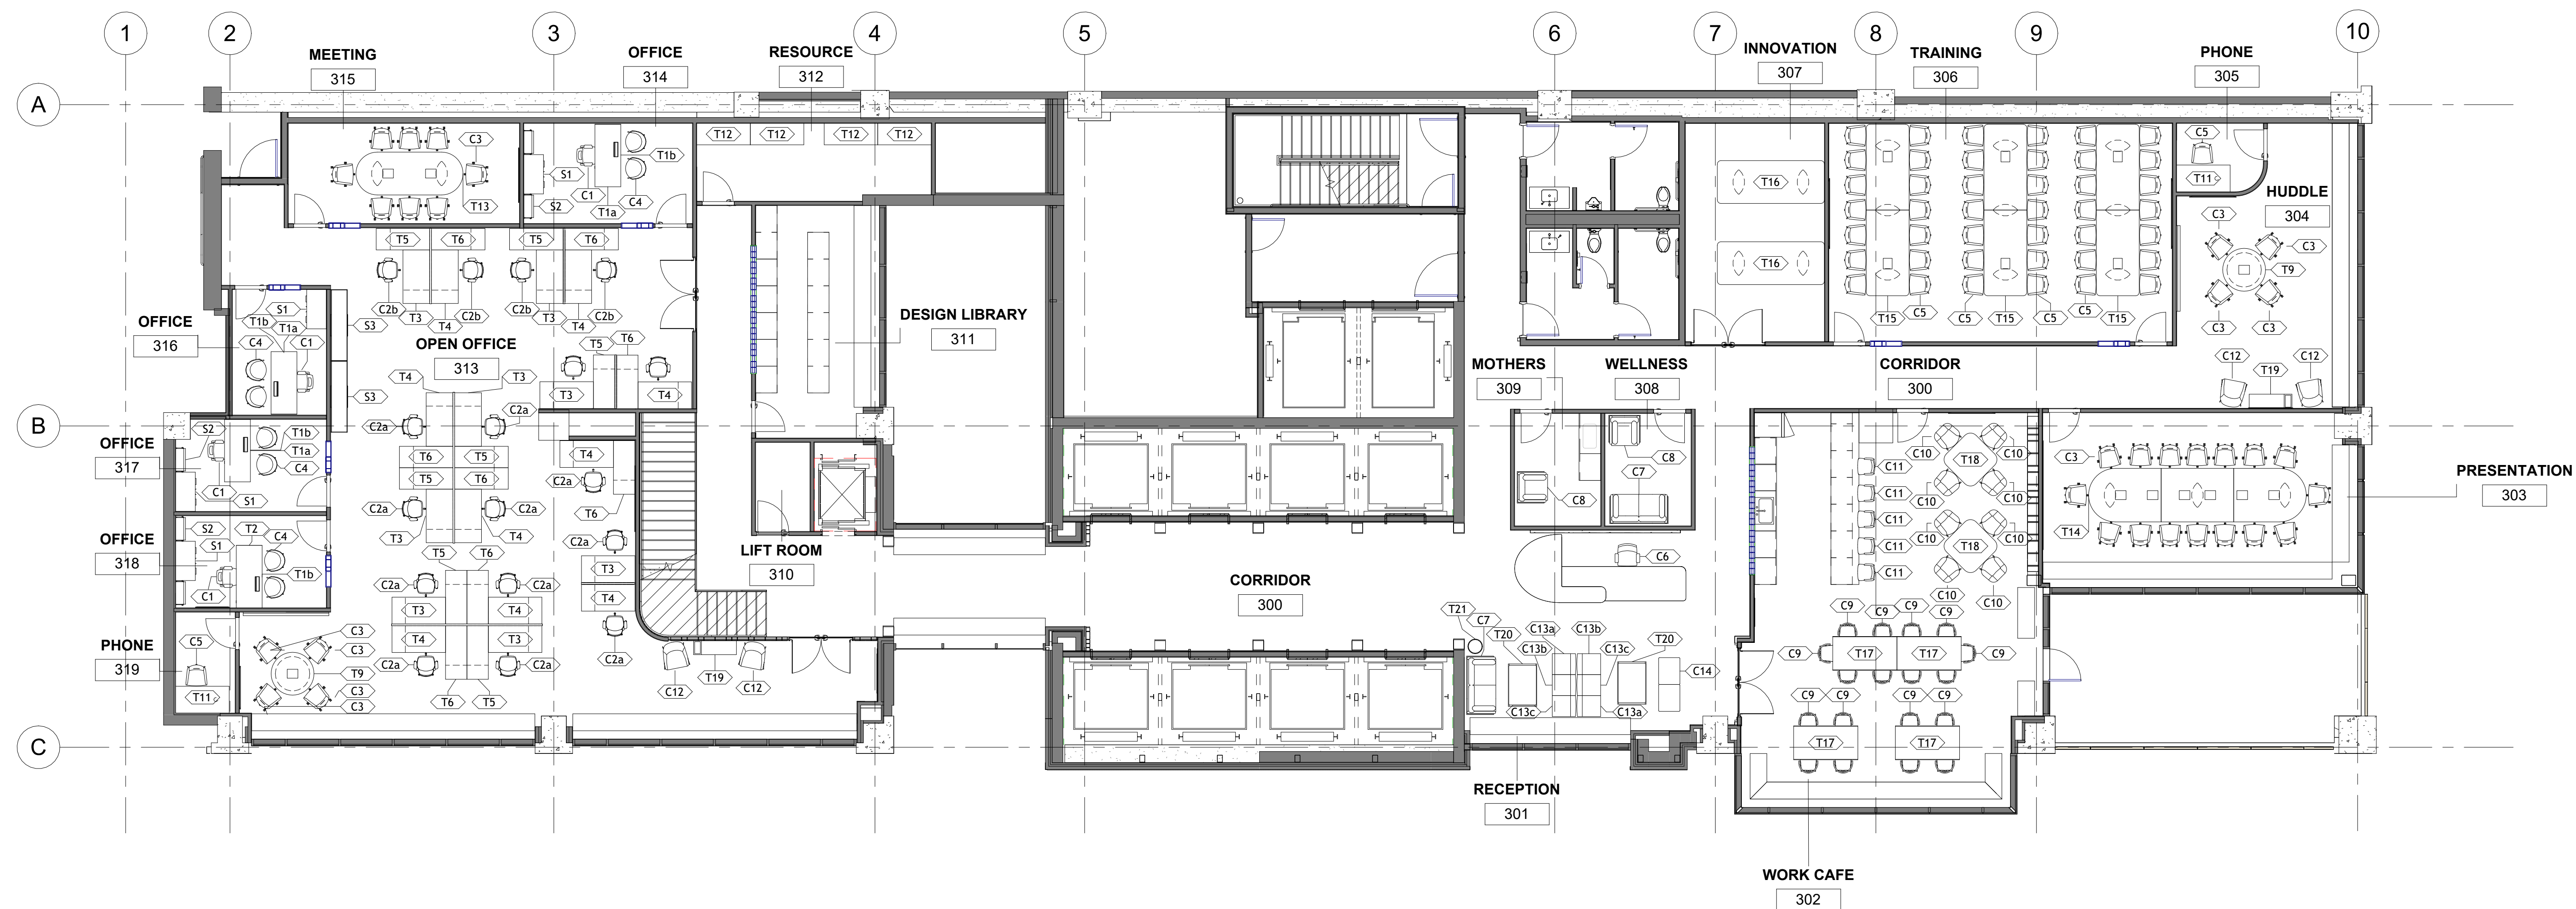[illegible]


Project name	NEXT CARTOON
Course number	ID-325-A
Semester	SPRING 2024
Student name	ZAYYAN BUDIMAN
Professor name	DOUG SEIDLER

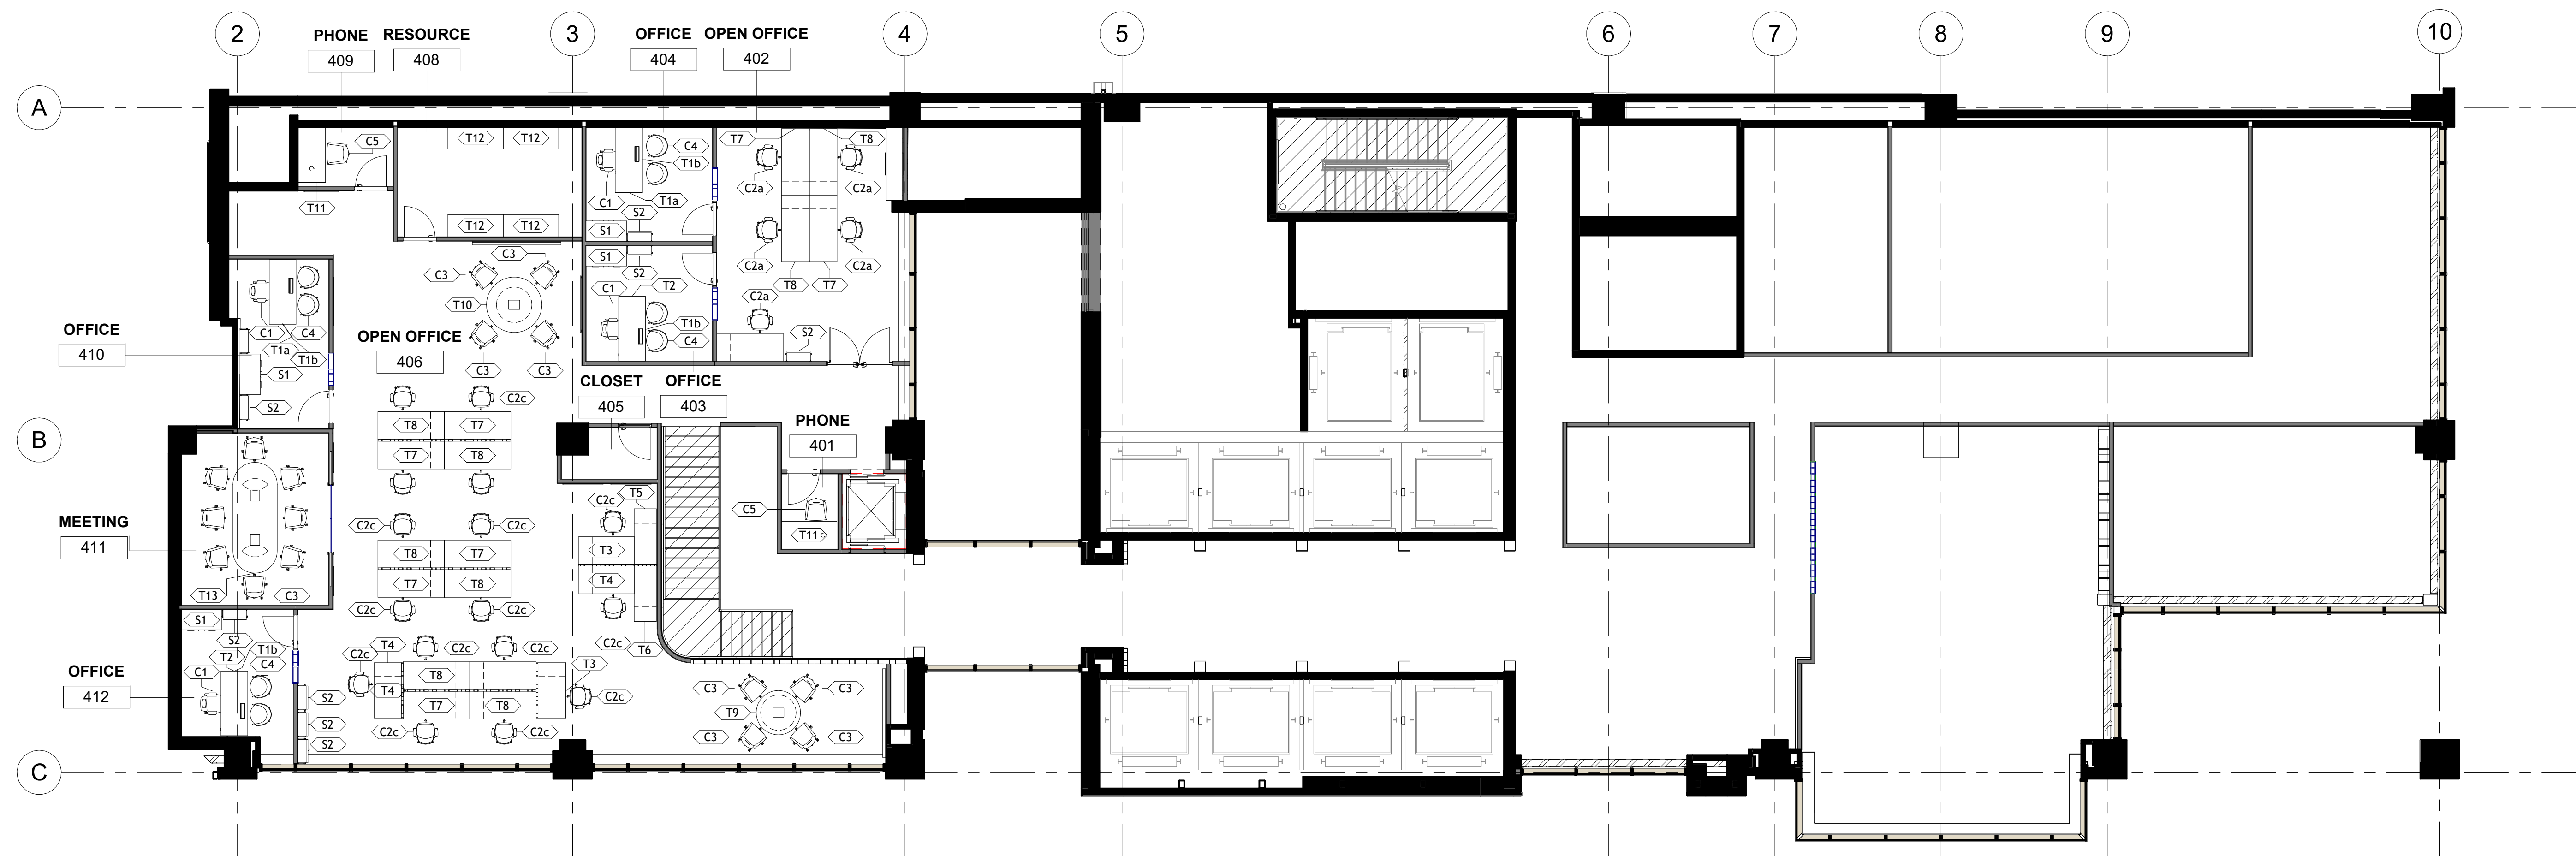[illegible]


Project name	NEXT CARTOON
Course number	ID-325-A
Semester	SPRING 2024
Student name	ZAYYAN BUDIMAN
Professor name	DOUG SEIDLER

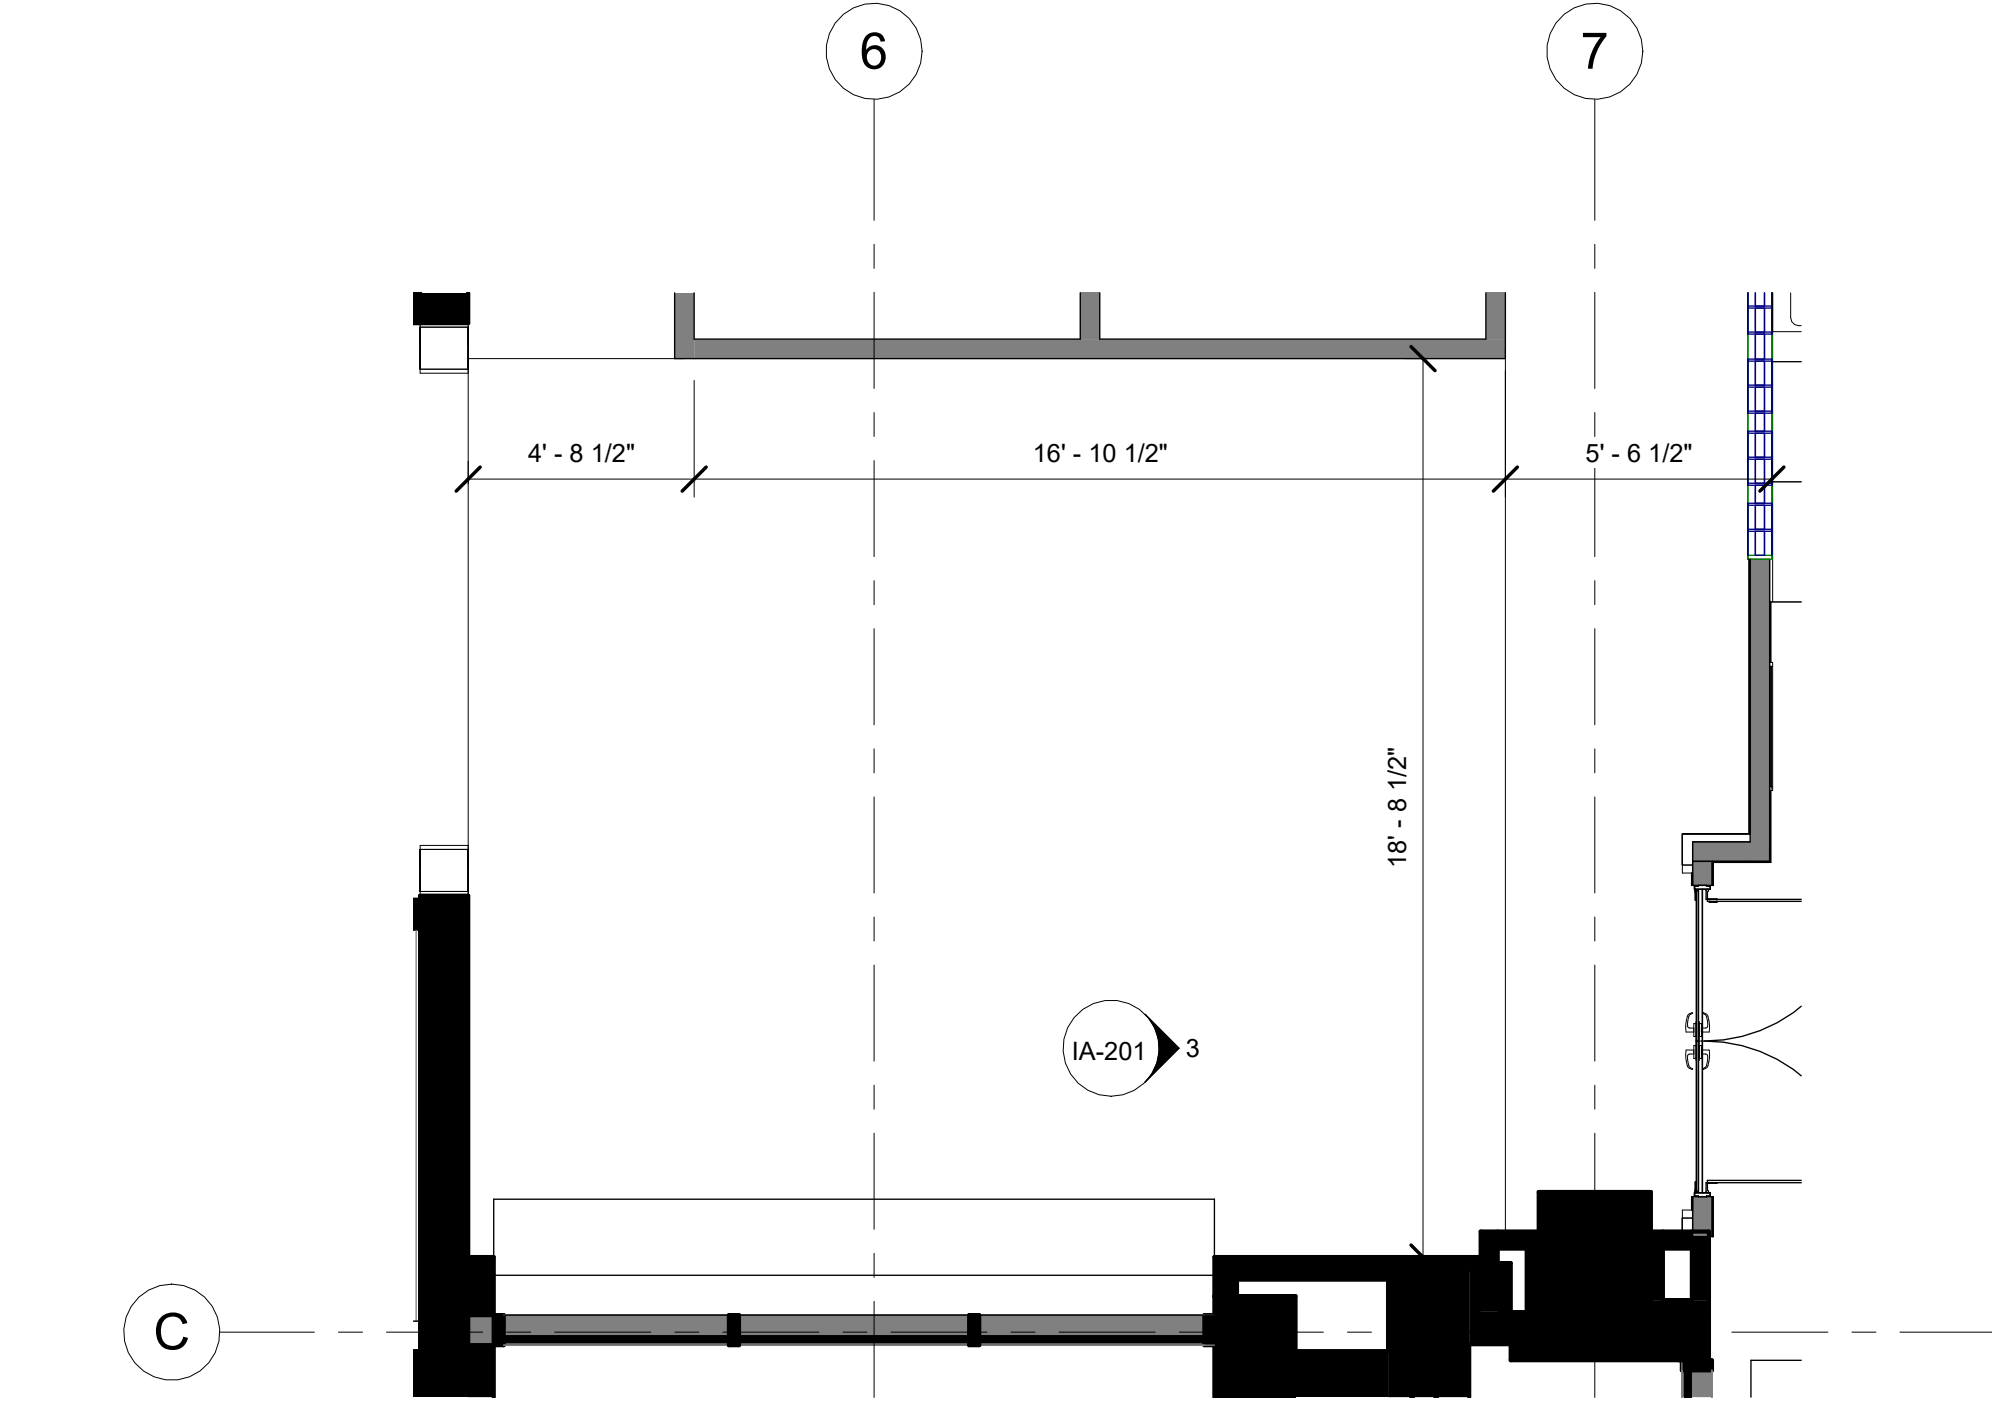


1 LEVEL 3 - Enlarged Plan at Reception
1/4" = 1'-0"

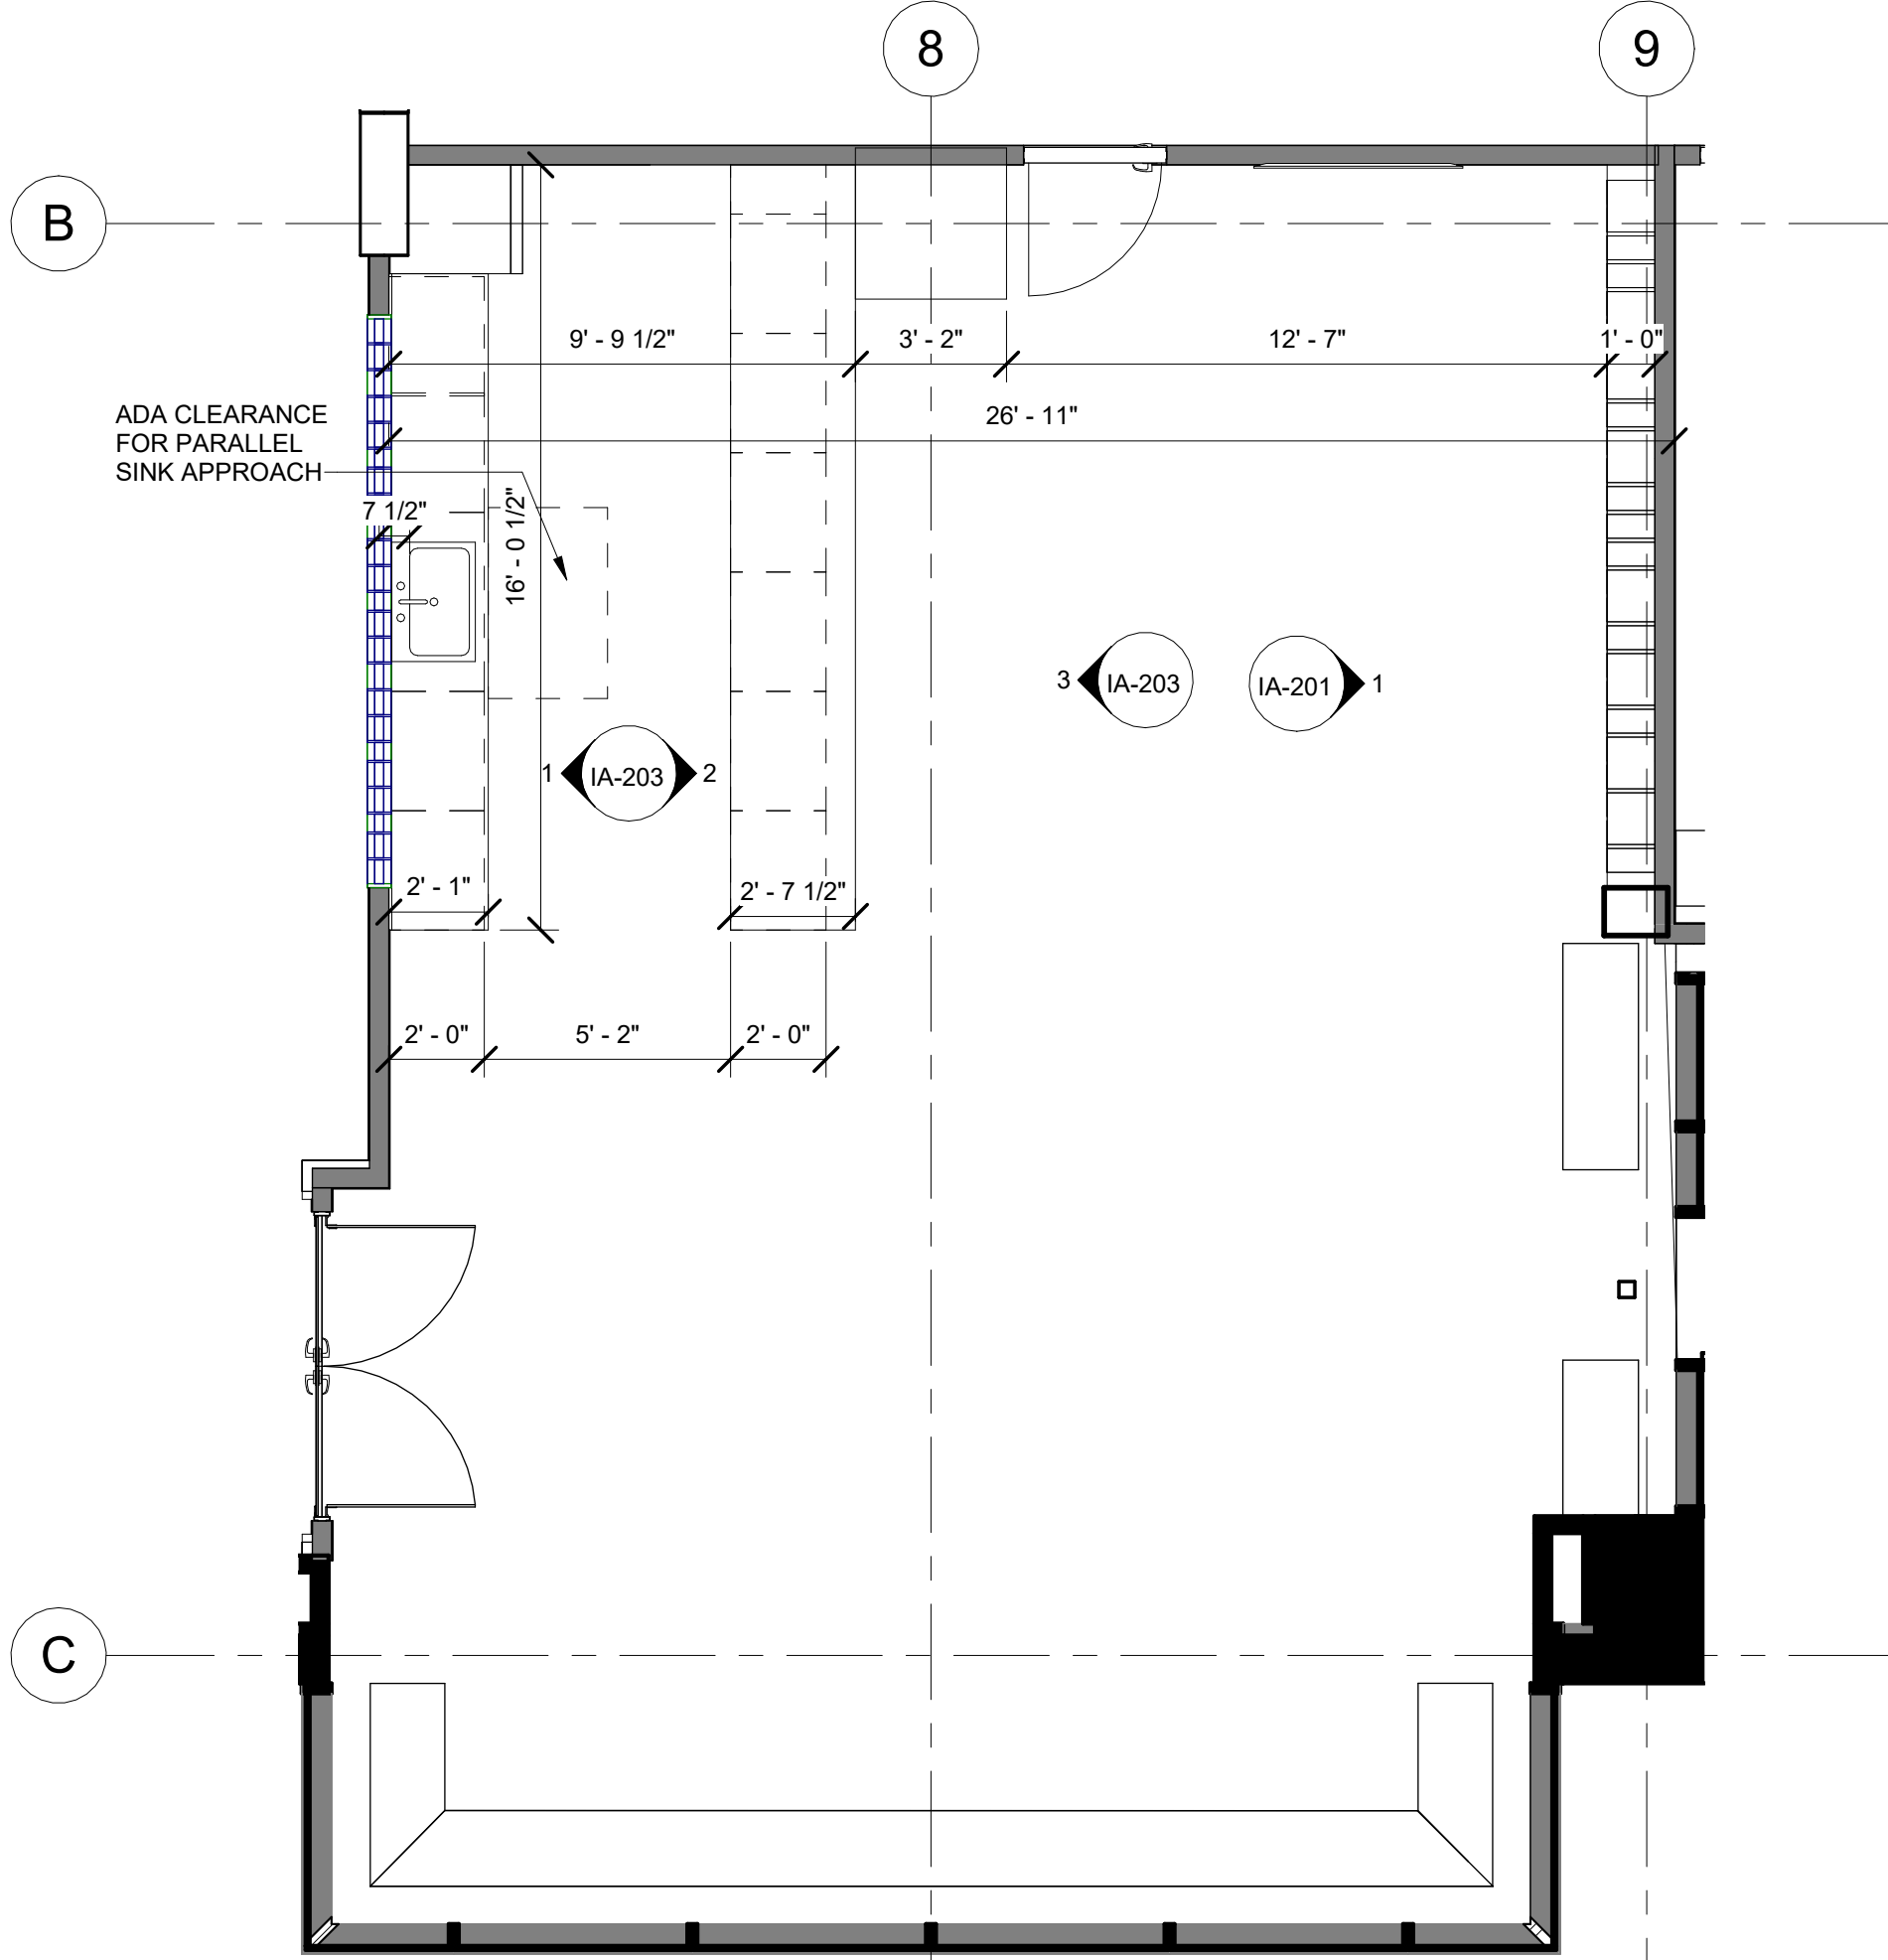


3 LEVEL 3 - Enlarged Plan at Work Cafe 302
1/4" = 1'-0"

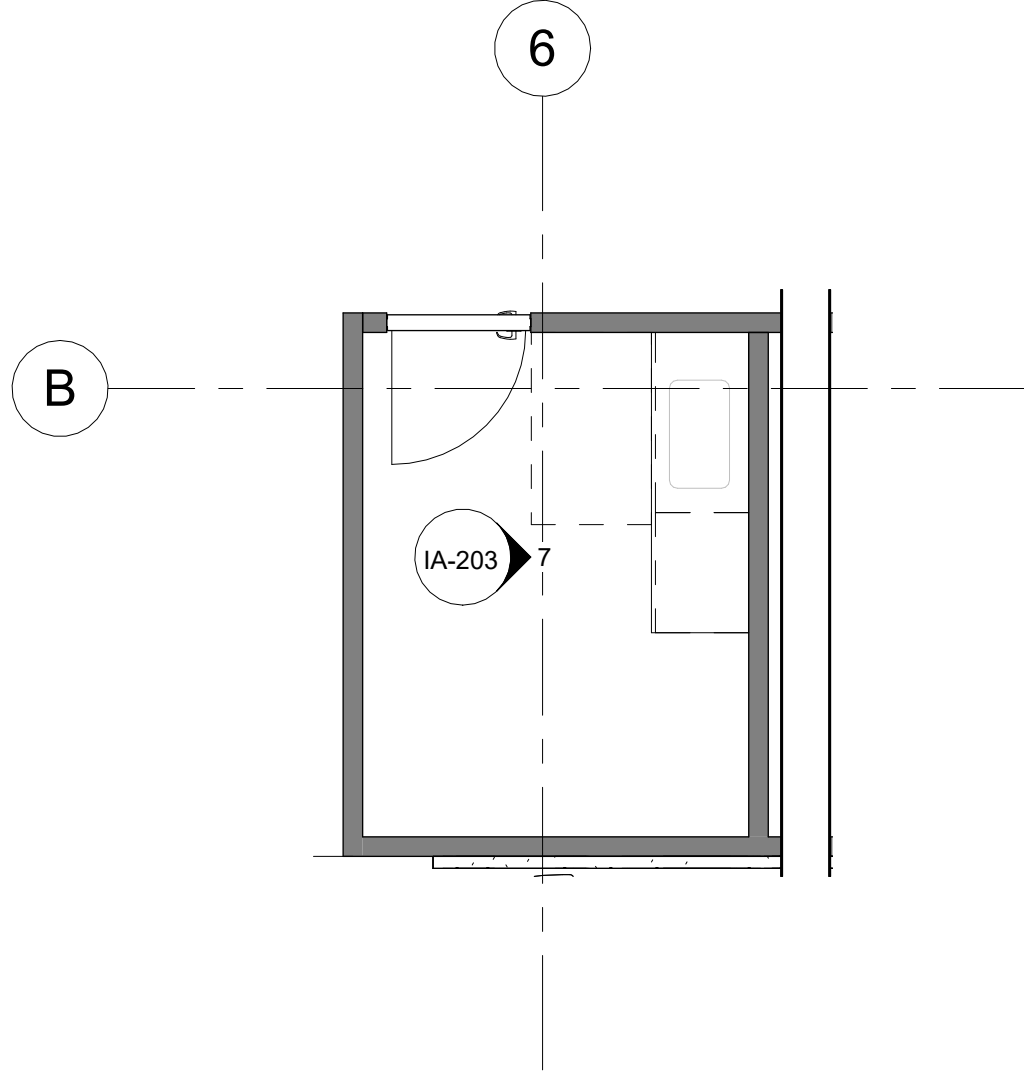


5 LEVEL 3 - Enlarged Plan at Mothers Room
309
1/4" = 1'-0"

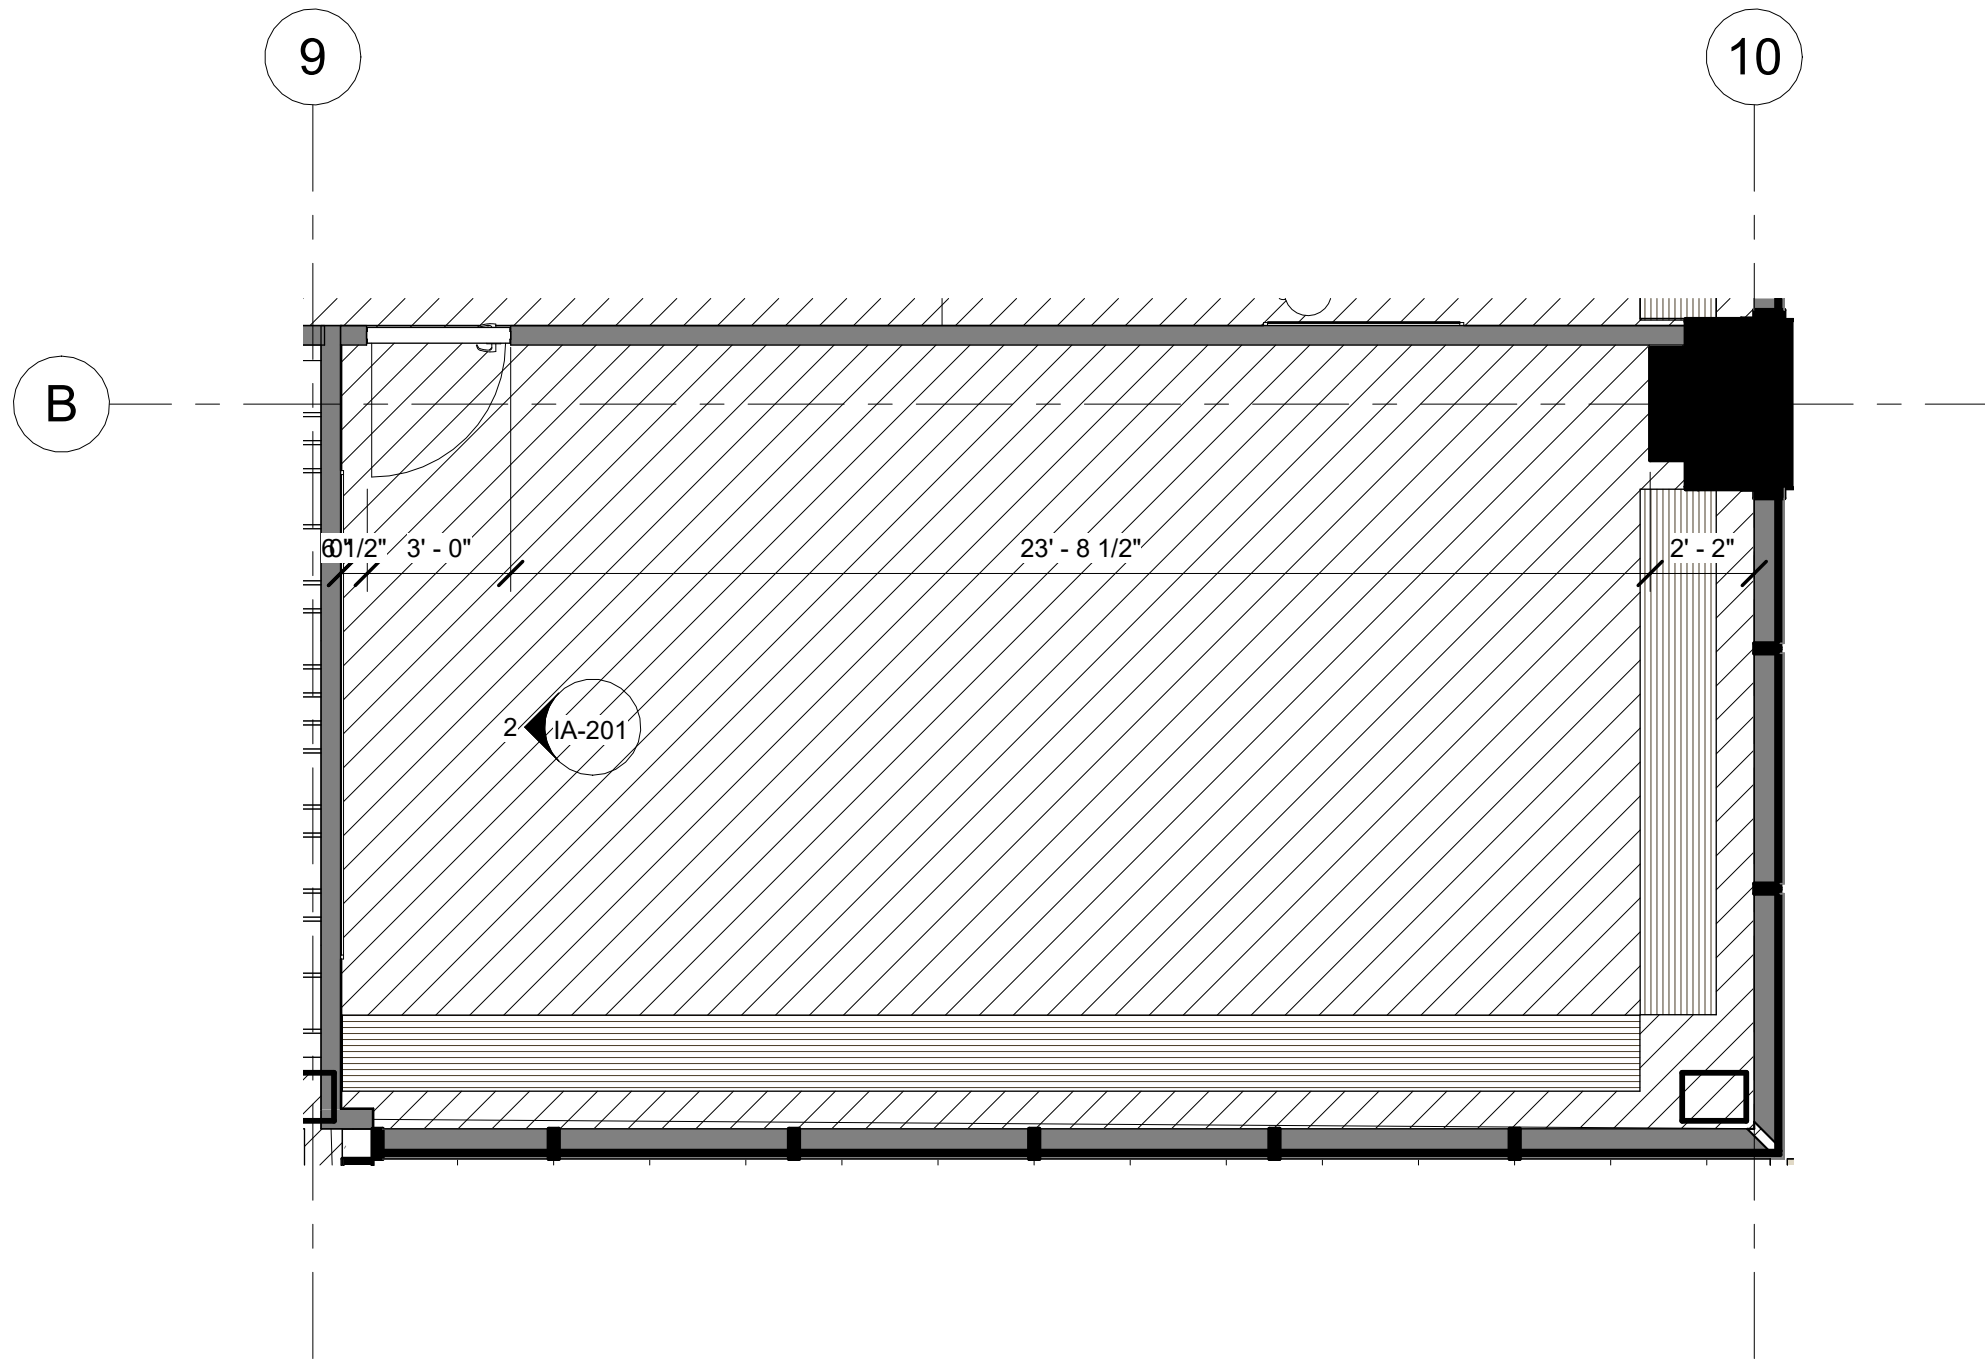

2 LEVEL 3 - Enlarged Plan at Presentation
1/4" = 1'-0"

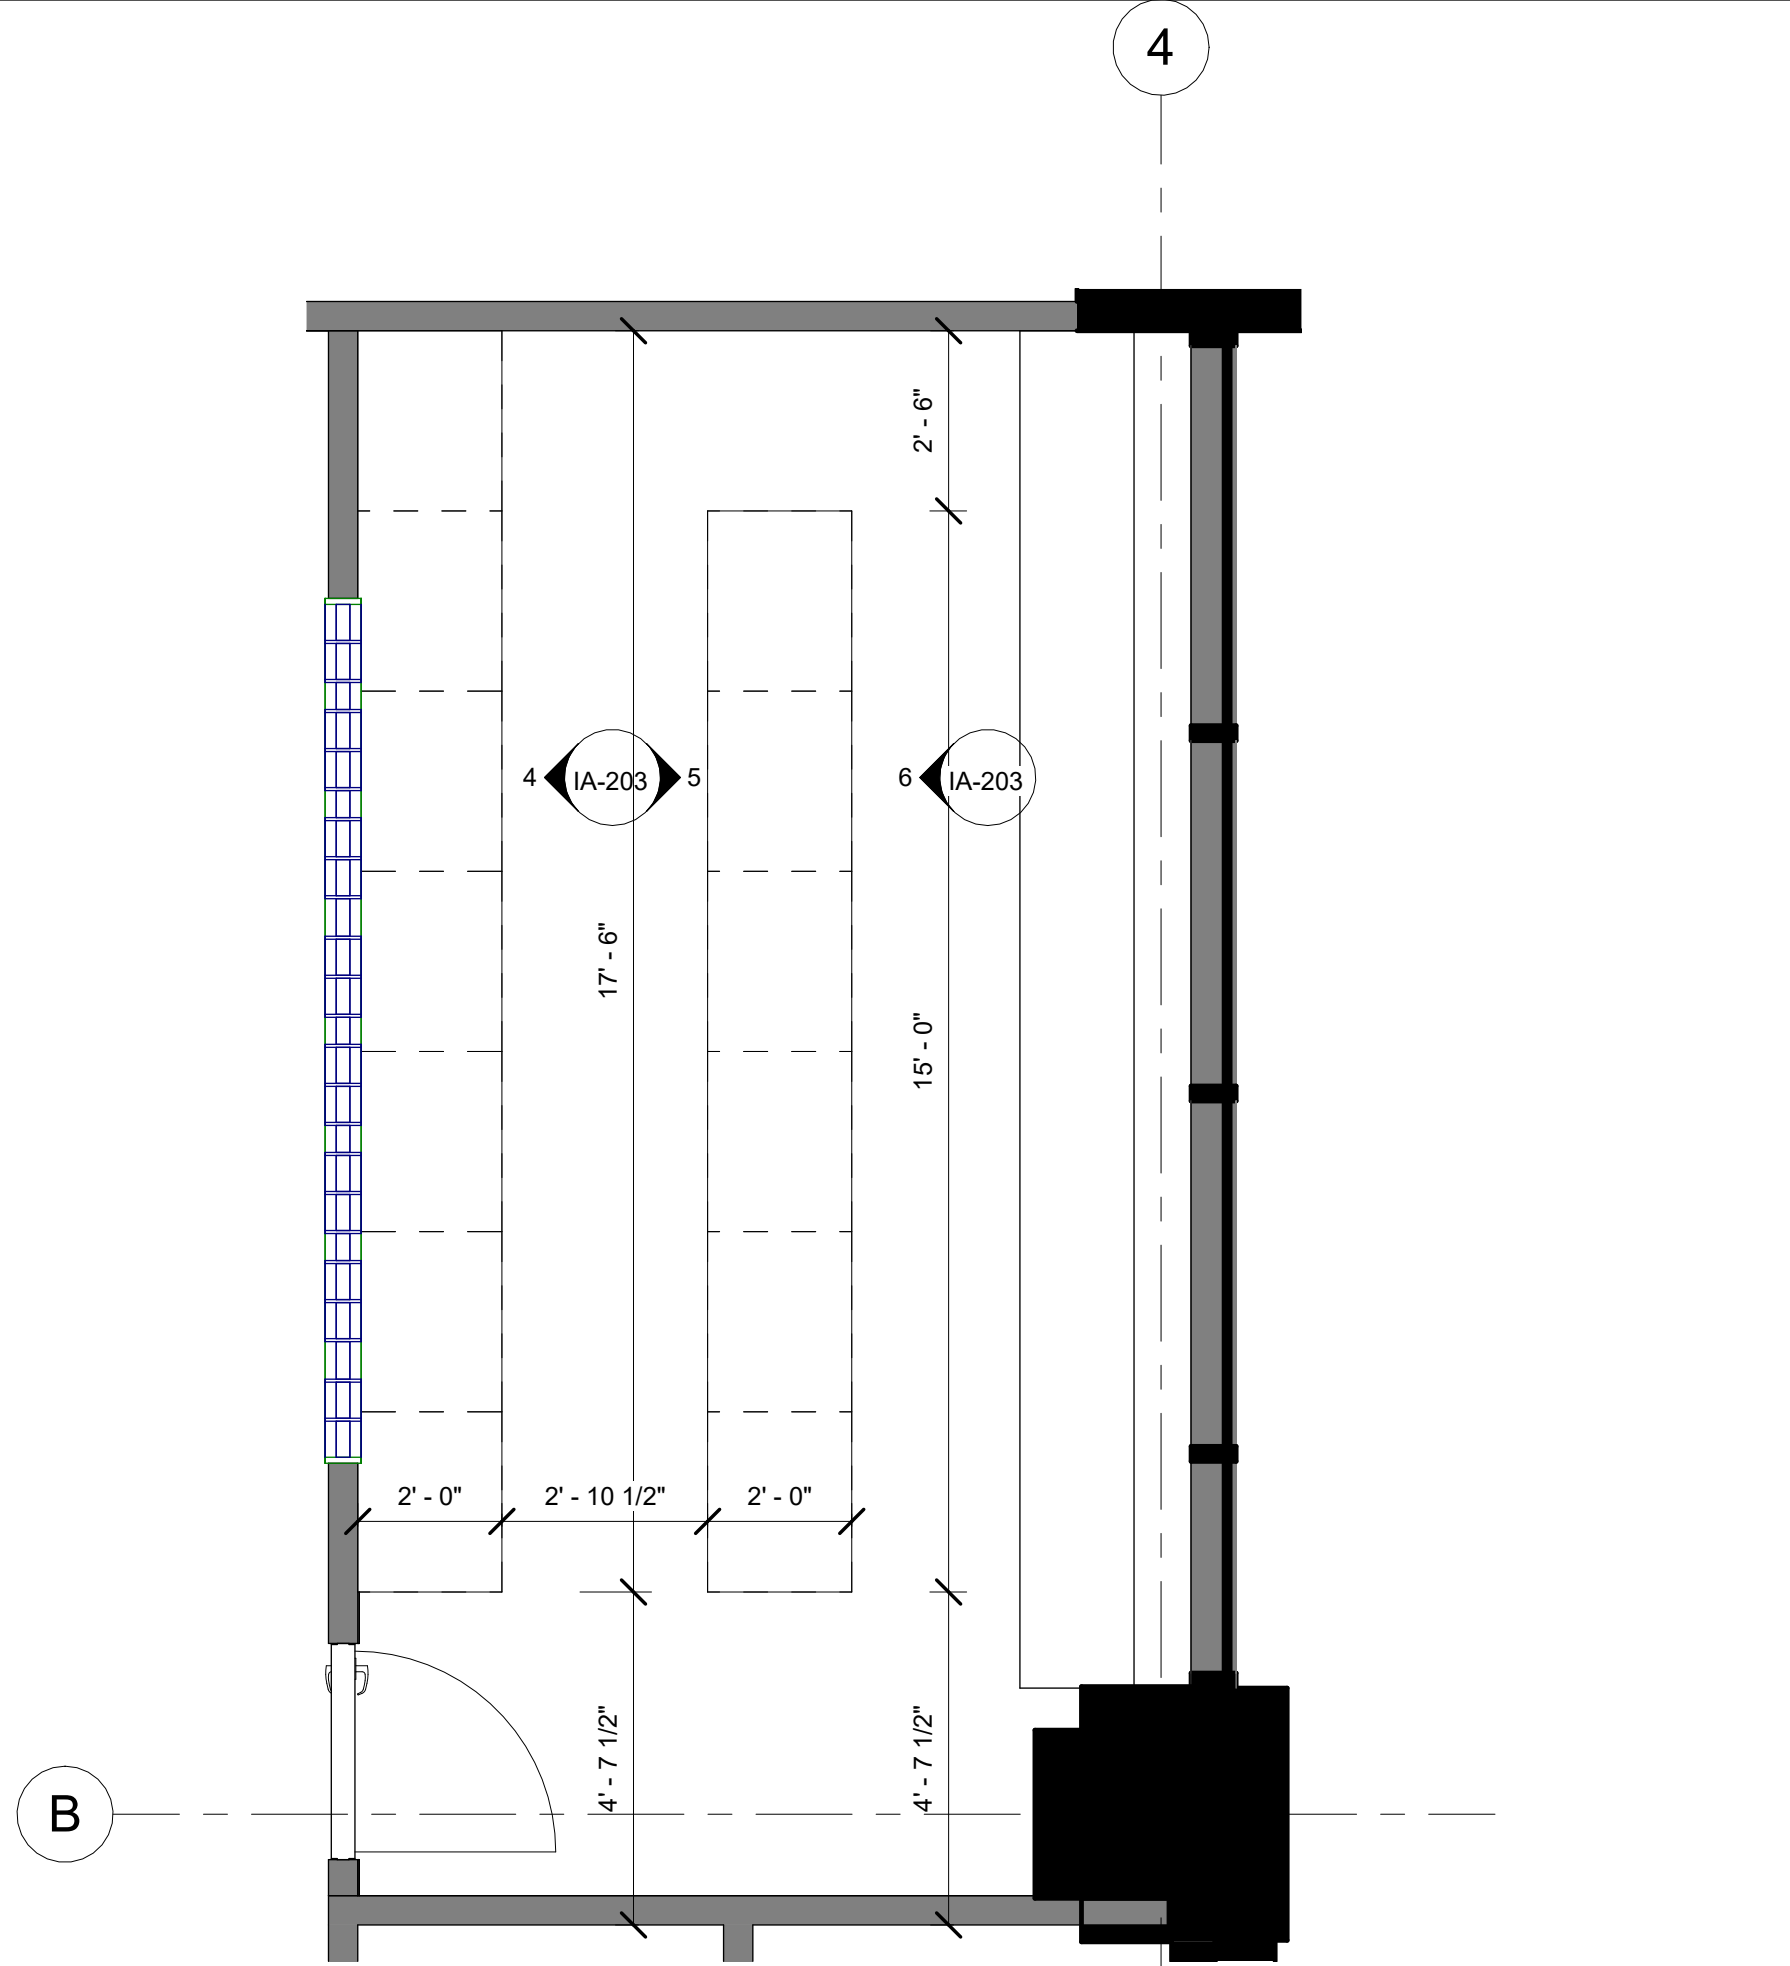

4 LEVEL 3 - Enlarged Plan at Design Library
311
3/8" = 1'-0"

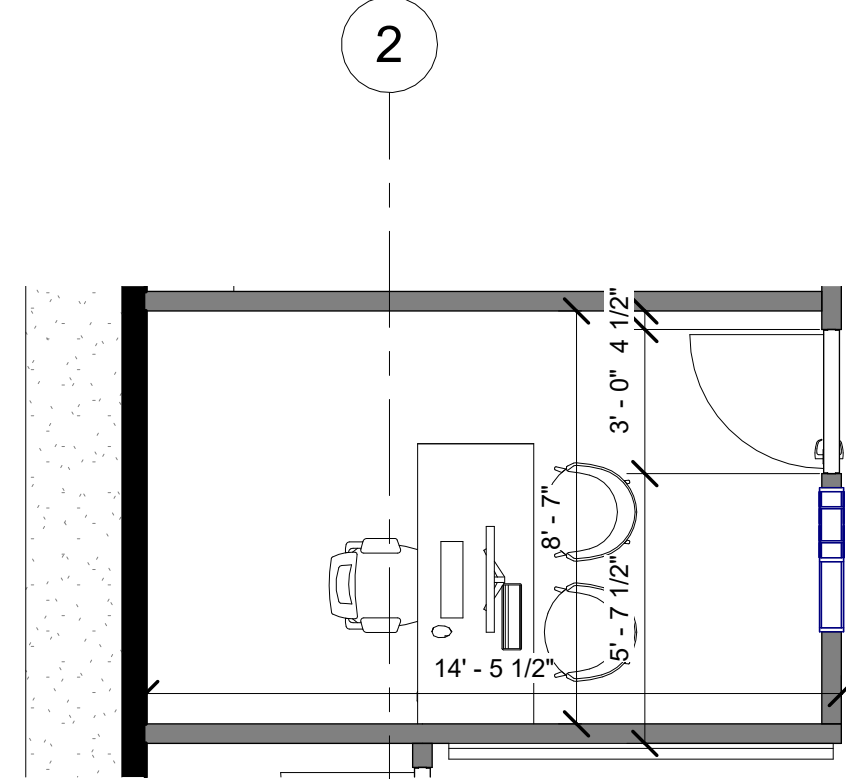

6 LEVEL 3 - Enlarged Plan at Office 318
1/4" = 1'-0"

Revisions		
No.	Description	Date

Project name	NEXT CARTOON
Course number	ID-325-A
Semester	SPRING 2024
Student name	ZAYYAN BUDIMAN
Professor name	DOUG SEIDLER

Enlarged Plans

IA-801

Scale As indicated
Date 01/16/24